


SpectraSabalTrailR_Aerialimagery, Source: Esri, DigitalGlobe, GeoEye, Earthstar Geographics, CNES/Airbus DS, USDA, USGS, AEX, Getmapping, Aerogrid, IGN, ICP, swisstopo, and the GIS User Community

Date: 2/24/2016 Time: 12:08:48 PM User: ahm1
 PL: G516270\ahm1\workspace\ERP20160222\AERIAL_MAPS\Marion.dwg
 I:\P\MD\1657-FL-LOG-72026.mxd

Legend	
○	MILE POSTS
⊕	HDD ENTRY/EXIT
⊗	MAIN LINE VALVES
—	PROPOSED 36" MAINLINE
—	PROPOSED 24" CITRUS COUNTY LINE
—	PROPOSED 36" HUNTERS CREEK LINE
- - -	ACCESS ROADS
▭	PROPOSED COMPRESSOR STATION PROPERTY LINE
▭	PROPOSED COMPRESSOR STATION FENCE LINE
▭	PROPOSED METER & REGULATING STATIONS
▭	PARCELS
—	STREAMS
—	STREAM BANKS
—	DRAINAGES
—	DRAINAGE BANKS
▭	WATERBODY
▭	WETLANDS - PEM
▭	WETLANDS - PSS
▭	WETLANDS - PFO
▭	STATES
▭	COUNTIES
▭	ADDITIONAL TEMPORARY WORKSPACE
▭	PERMANENT EASEMENT
▭	TEMPORARY WORKSPACE

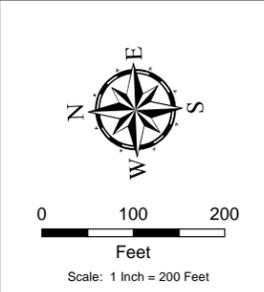

NO.	REVISION - DESCRIPTION	BY	DATE	CHK'D	APP'D
4	ISSUED FOR PERMITTING	GIE	03/01/2016	FSR	JC



SABAL TRAIL PROJECT
PROPOSED 36" MAINLINE
AERIAL MAP
 LEVY AND MARION COUNTIES, FLORIDA

DWG NO: 1657-PL-FL-DG-72026	SHT: 211 of 394	REV: 4
-----------------------------	-----------------	--------

MARION COUNTY, FLORIDA




SpectraSabalTrailR_Aerialimagery, Source: Esri, DigitalGlobe, GeoEye, Earthstar Geographics, CNES/Airbus DS, USDA, USGS, AEX, Getmapping, Aerogrid, IGN, IGP, swisstopo, and the GIS User Community

Date: 2/24/2016 Time: 12:11:43 PM User: jharr
 P:\GIS\1657\Deliverables\ERP20160222\AERIAL_MAPS\MarioCounty\MAPES_201300R\REV_4_HFP\MXD\1657-PL-FL-DG-72026.mxd

Legend	
	MILE POSTS
	HDD ENTRY/EXIT
	MAIN LINE VALVES
	PROPOSED 36" MAINLINE
	PROPOSED 24" CITRUS COUNTY LINE
	PROPOSED 36" HUNTERS CREEK LINE
	ACCESS ROADS
	PROPOSED COMPRESSOR STATION PROPERTY LINE
	PROPOSED COMPRESSOR STATION FENCE LINE
	PROPOSED METER & REGULATING STATIONS
	PARCELS
	STREAMS
	STREAM BANKS
	DRAINAGES
	DRAINAGE BANKS
	WATERBODY
	WETLANDS - PEM

	WETLANDS - PSS
	WETLANDS - PFO
	STATES
	COUNTIES
	ADDITIONAL TEMPORARY WORKSPACE
	PERMANENT EASEMENT
	TEMPORARY WORKSPACE

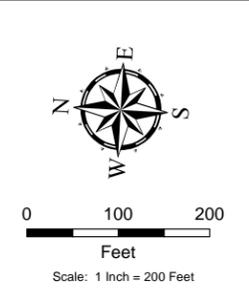

NO.	REVISION - DESCRIPTION	BY	DATE	CHK'D	APP'D
4	ISSUED FOR PERMITTING	GIE	03/01/2016	FSR	JC



SABAL TRAIL PROJECT
PROPOSED 36" MAINLINE
AERIAL MAP
 MARION COUNTY, FLORIDA

DWG NO: 1657-PL-FL-DG-72026	SHT: 212 of 394	REV: 4
-----------------------------	-----------------	--------


MARION COUNTY, FLORIDA



SpectraSabalTrailR_Aerialimagery, Source: Esri, DigitalGlobe, GeoEye, i-cubed, USDA, USGS, AEX, Getmapping, Aerogrid, IGN, IGP, swisstopo, and the GIS User Community

Date: 2/28/2016 Time: 9:05:44 AM User: hshw
 C:\GIS\2016\Drawings\ERP20160222\AERIAL_MAPS\Mainline\MAPS\201-300\REV 4 - IFR\MXD\1657-PL-FL-DG-72026.mxd

- Legend**
- MILE POSTS
 - ⊕ HDD ENTRY/EXIT
 - ⊗ MAIN LINE VALVES
 - PROPOSED 36" MAINLINE
 - PROPOSED 24" CITRUS COUNTY LINE
 - PROPOSED 36" HUNTERS CREEK LINE
 - - - ACCESS ROADS
 - ▭ PROPOSED COMPRESSOR STATION PROPERTY LINE
 - ▭ PROPOSED COMPRESSOR STATION FENCE LINE
 - ▭ PROPOSED METER & REGULATING STATIONS
 - ▭ PARCELS
 - ▭ STREAMS
 - ▭ STREAM BANKS
 - ▭ DRAINAGES
 - ▭ DRAINAGE BANKS
 - ▭ WATERBODY
 - ▭ WETLANDS - PSS
 - ▭ WETLANDS - PFO
 - ▭ STATES
 - ▭ COUNTIES
 - ▭ ADDITIONAL TEMPORARY WORKSPACE
 - ▭ PERMANENT EASEMENT
 - ▭ TEMPORARY WORKSPACE
 - ▭ WETLANDS - PEM

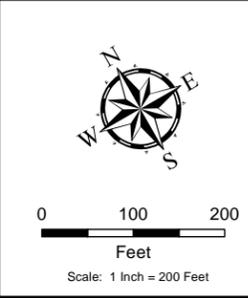


NO.	REVISION - DESCRIPTION	BY	DATE	CHK'D	APP'D
4	ISSUED FOR PERMITTING	GIE	03/01/2016	FSR	JC



SABAL TRAIL PROJECT
PROPOSED 36" MAINLINE
AERIAL MAP
 MARION COUNTY, FLORIDA


DWG NO: 1657-PL-FL-DG-72026	SHT: 214 of 394	REV: 4
-----------------------------	-----------------	--------

MARION COUNTY, FLORIDA

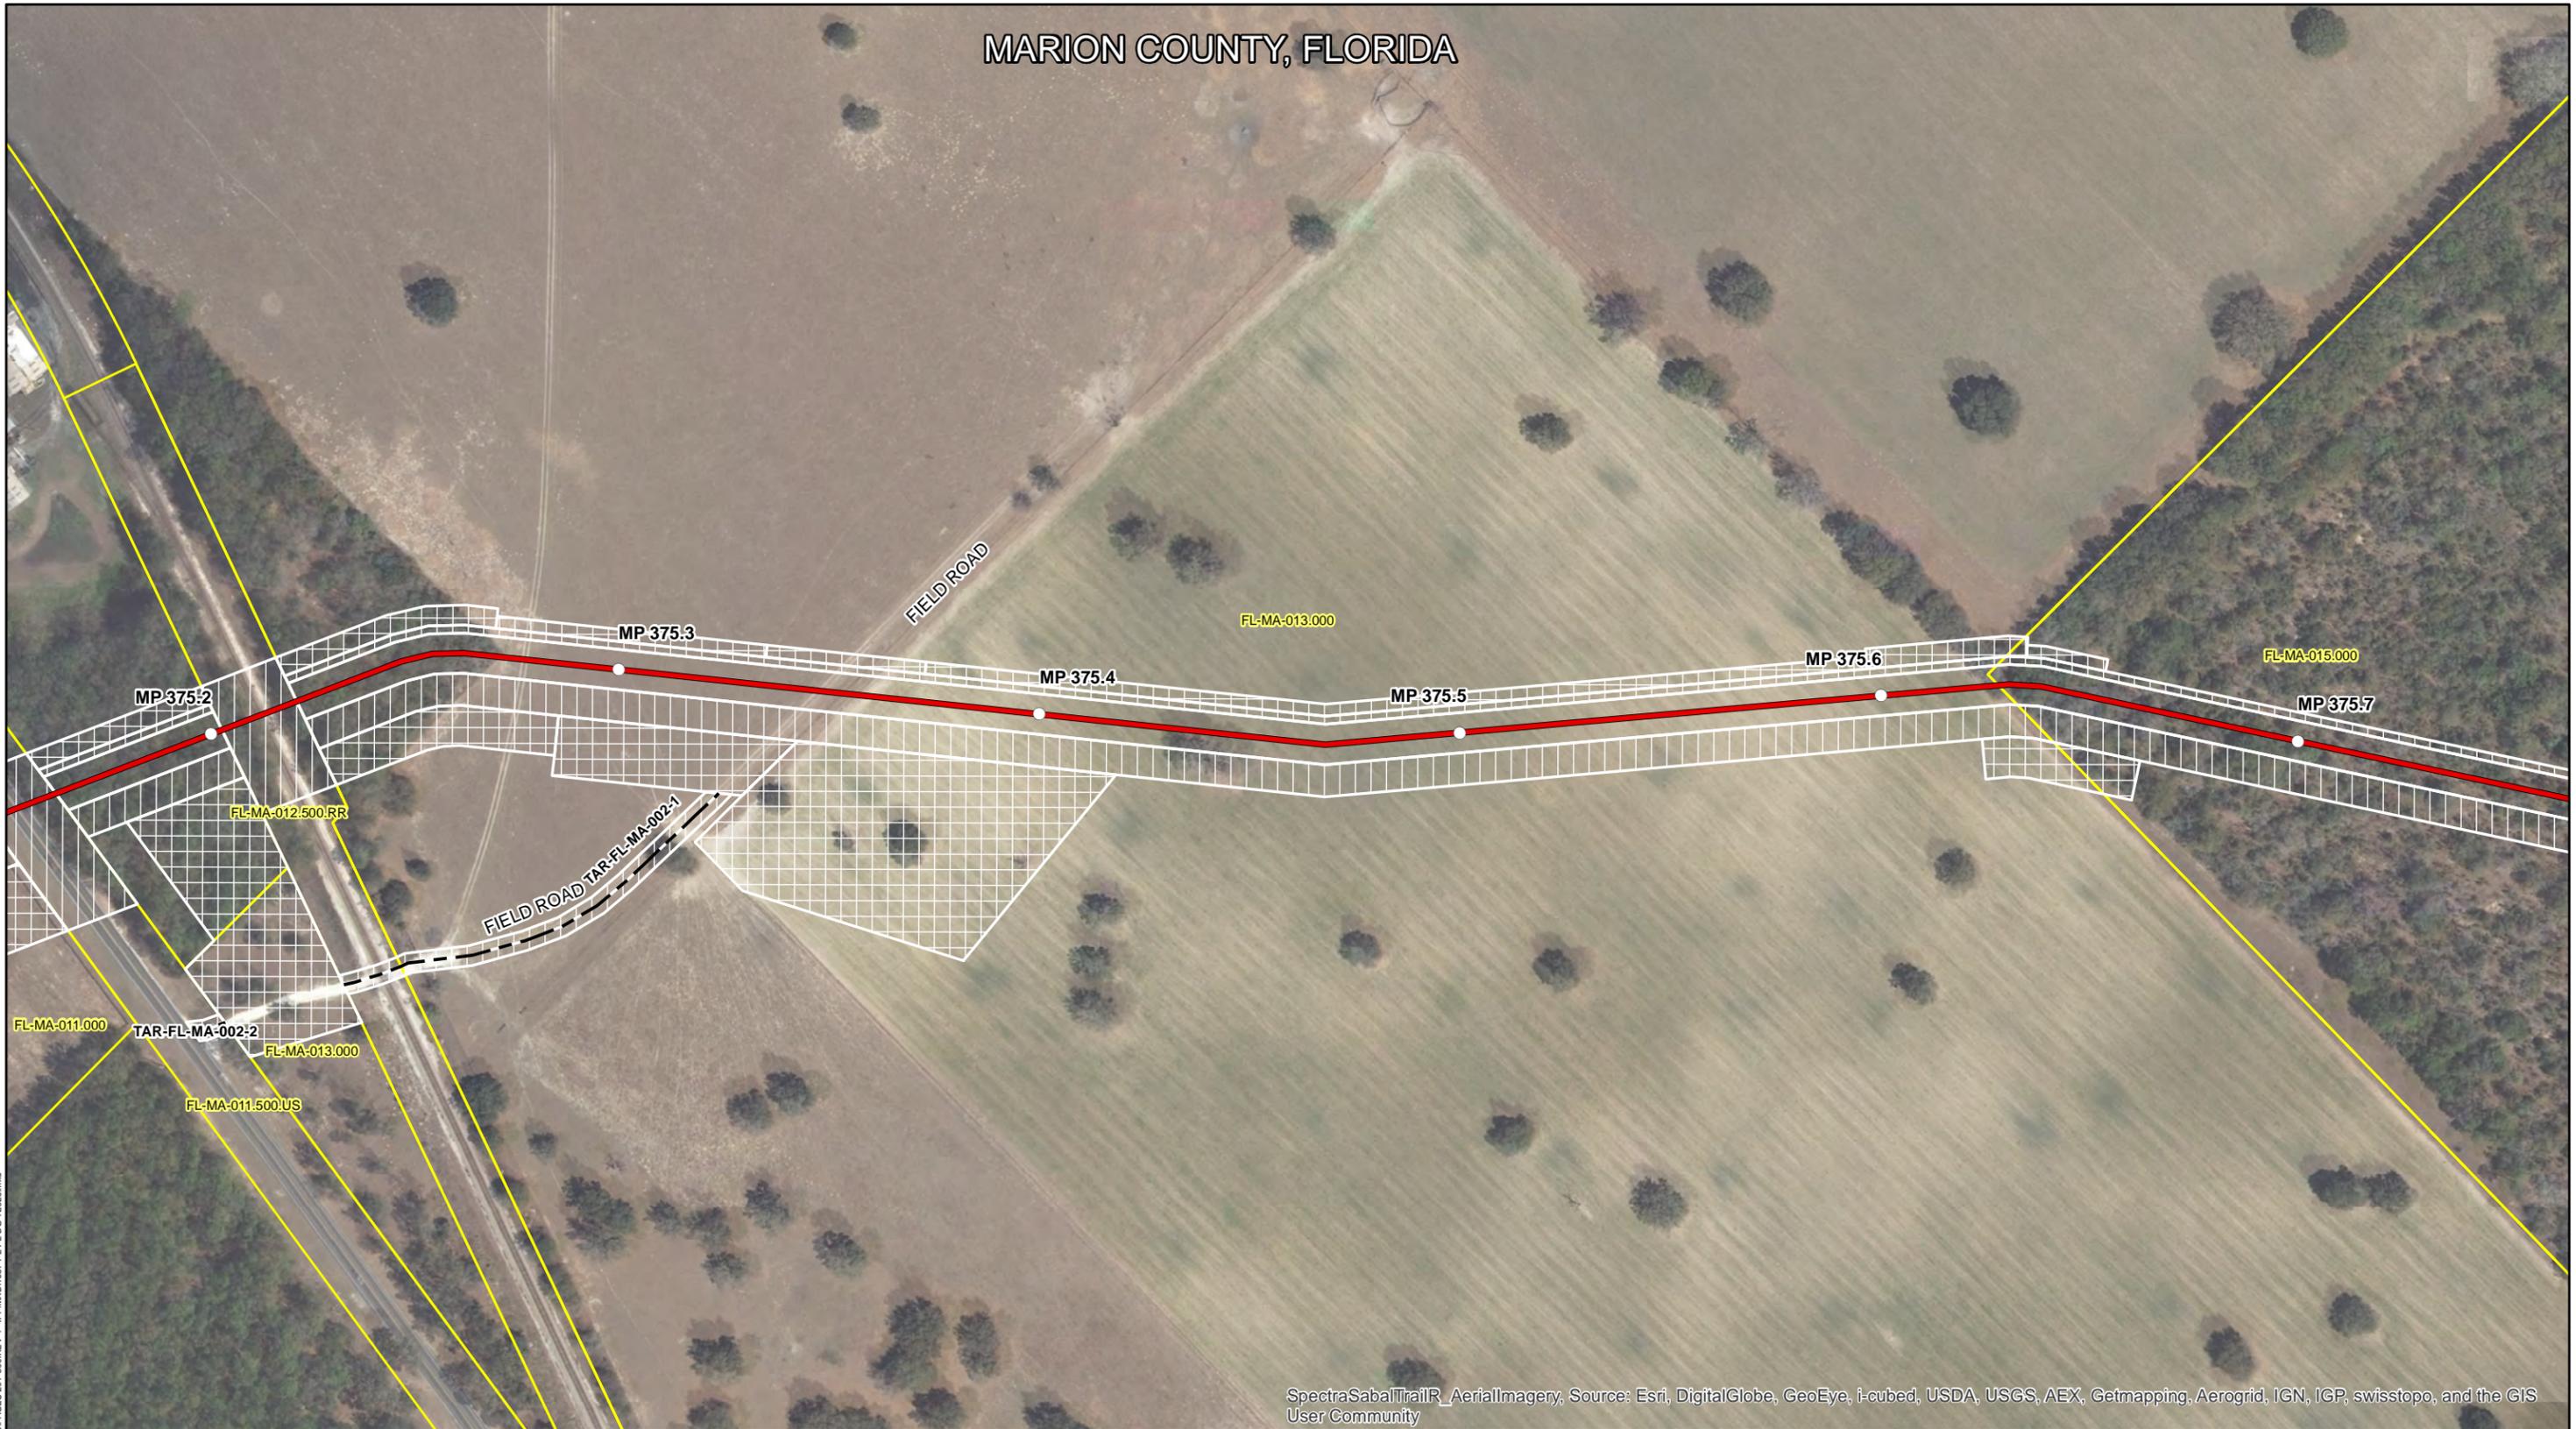

SpectraSabalTrailR_AerialImagery, Source: Esri, DigitalGlobe, GeoEye, i-cubed, USDA, USGS, AEX, Getmapping, Aerogrid, IGN, IGP, swisstopo, and the GIS User Community

Legend	
○	MILE POSTS
⊕	HDD ENTRY/EXIT
⊗	MAIN LINE VALVES
— (Red)	PROPOSED 36" MAINLINE
— (Orange)	PROPOSED 24" CITRUS COUNTY LINE
— (Green)	PROPOSED 36" HUNTERS CREEK LINE
- - -	ACCESS ROADS
— (Blue Dashed)	PROPOSED COMPRESSOR STATION PROPERTY LINE
— (Yellow Dashed)	PROPOSED COMPRESSOR STATION FENCE LINE
— (Yellow)	PROPOSED METER & REGULATING STATIONS
— (Yellow)	PARCELS
— (Blue Dashed)	STREAMS
— (Blue Dashed)	STREAM BANKS
— (Purple Dashed)	DRAINAGES
— (Pink Dashed)	DRAINAGE BANKS
— (Blue)	WATERBODY
— (Green)	WETLANDS - PEM
— (Light Green)	WETLANDS - PSS
— (Light Green)	WETLANDS - PFO
— (Yellow)	STATES
— (Black)	COUNTIES
— (Grey)	ADDITIONAL TEMPORARY WORKSPACE
— (White)	PERMANENT EASEMENT
— (Light Grey)	TEMPORARY WORKSPACE

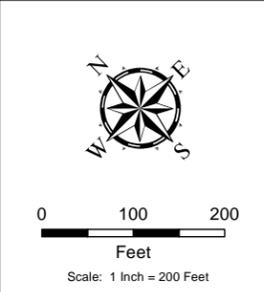

NO.	REVISION - DESCRIPTION	BY	DATE	CHK'D	APP'D
4	ISSUED FOR PERMITTING	GIE	03/01/2016	FSR	JC




SABAL TRAIL PROJECT
PROPOSED 36" MAINLINE
AERIAL MAP
 MARION COUNTY, FLORIDA

DWG NO: 1657-PL-FL-DG-72026	SHT: 215 of 394	REV: 4
-----------------------------	-----------------	--------

Date: 2/26/2016 Time: 9:10:06 AM User: jshay
 C:\GIS\1657\Drawings\Aerial\MAPS\Mainline\AERIAL_MAPS\Mainline\AERIAL_PAGES_201-300\REV_4 - IPR\MXD\1657-PL-FL-DG-72026.mxd

MARION COUNTY, FLORIDA


FL-MA-013.000

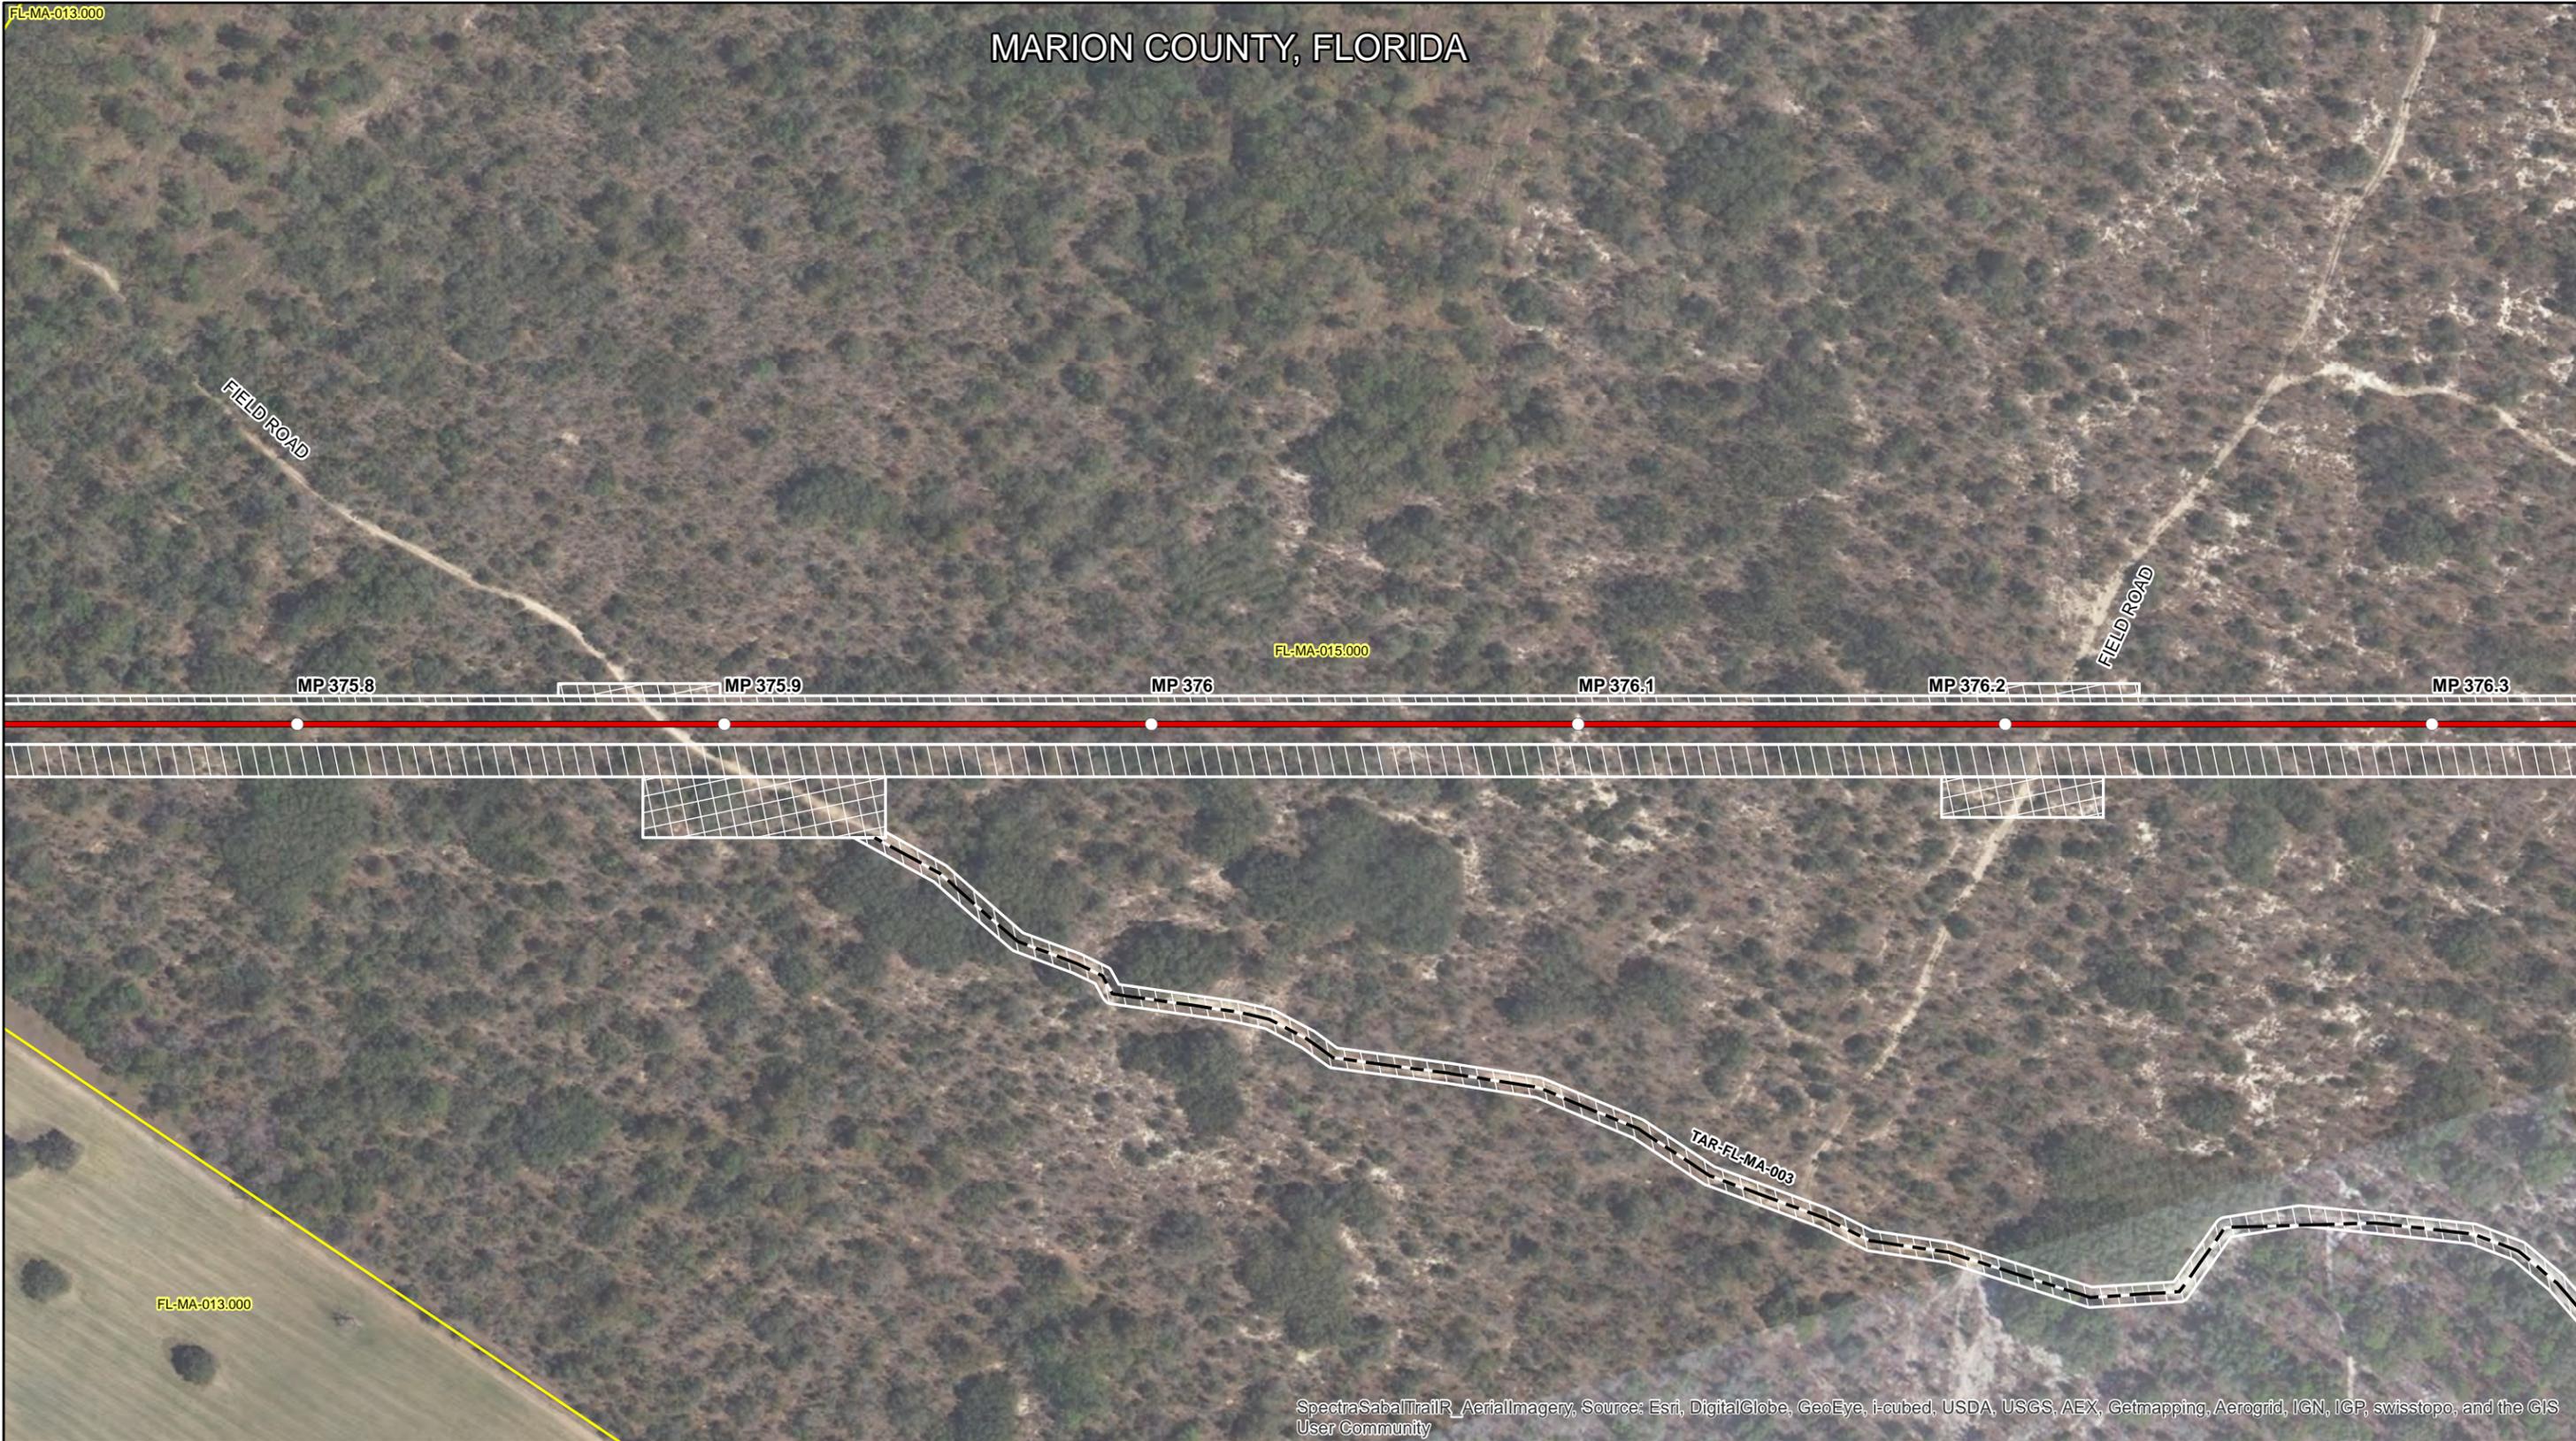

SpectraSabalTrailR_Aerialimagery, Source: Esri, DigitalGlobe, GeoEye, i-cubed, USDA, USGS, AEX, Getmapping, Aerogrid, IGN, IGP, swisstopo, and the GIS User Community

- Legend**
- MILE POSTS
 - ⊕ HDD ENTRY/EXIT
 - ⊗ MAIN LINE VALVES
 - PROPOSED 36" MAINLINE
 - PROPOSED 24" CITRUS COUNTY LINE
 - PROPOSED 36" HUNTERS CREEK LINE
 - - - ACCESS ROADS
 - ▭ PROPOSED COMPRESSOR STATION PROPERTY LINE
 - ▭ PROPOSED COMPRESSOR STATION FENCE LINE
 - ▭ PROPOSED METER & REGULATING STATIONS
 - ▭ PARCELS
 - ▭ STREAMS
 - ▭ STREAM BANKS
 - ▭ DRAINAGES
 - ▭ DRAINAGE BANKS
 - ▭ WATERBODY
 - ▭ WETLANDS - PEM

- ▭ WETLANDS - PSS
- ▭ WETLANDS - PFO
- ▭ STATES
- ▭ COUNTIES
- ▭ ADDITIONAL TEMPORARY WORKSPACE
- ▭ PERMANENT EASEMENT
- ▭ TEMPORARY WORKSPACE

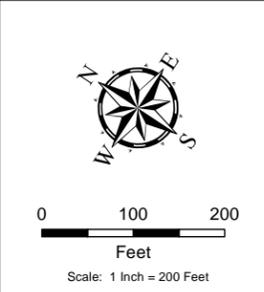

NO.	REVISION - DESCRIPTION	BY	DATE	CHK'D	APP'D
4	ISSUED FOR PERMITTING	GIE	03/01/2016	FSR	JC



SABAL TRAIL PROJECT
PROPOSED 36" MAINLINE
AERIAL MAP
 MARION COUNTY, FLORIDA

DWG NO: 1657-PL-FL-DG-72026	SHT: 216 of 394	REV: 4
-----------------------------	-----------------	--------


Date: 2/28/2016 Time: 9:26:54 AM User: hshw
 C:\GIS\1657-Dwgs\Aerial\MAPS\Mainline\Aerial\1657-PL-FL-DG-72026.mxd

MARION COUNTY, FLORIDA



SpectraSabalTrailR_Aerialimagery, Source: Esri, DigitalGlobe, GeoEye, i-cubed, USDA, USGS, AEX, Getmapping, Aerogrid, IGN, IGP, swisstopo, and the GIS User Community

Legend	
○	MILE POSTS
⊕	HDD ENTRY/EXIT
⊗	MAIN LINE VALVES
— (Red)	PROPOSED 36" MAINLINE
— (Yellow)	PROPOSED 24" CITRUS COUNTY LINE
— (Green)	PROPOSED 36" HUNTERS CREEK LINE
- - -	ACCESS ROADS
— (Dashed Blue)	PROPOSED COMPRESSOR STATION PROPERTY LINE
— (Dashed Yellow)	PROPOSED COMPRESSOR STATION FENCE LINE
— (Yellow)	PROPOSED METER & REGULATING STATIONS
— (Yellow)	PARCELS
— (Blue)	STREAMS
— (Dashed Blue)	STREAM BANKS
— (Purple)	DRAINAGES
— (Dashed Purple)	DRAINAGE BANKS
— (Blue)	WATERBODY
— (Green)	WETLANDS - PEM
— (Yellow)	WETLANDS - PSS
— (Pink)	WETLANDS - PFO
— (Yellow)	STATES
— (Black)	COUNTIES
— (Dashed Grey)	ADDITIONAL TEMPORARY WORKSPACE
— (White)	PERMANENT EASEMENT
— (Grey)	TEMPORARY WORKSPACE

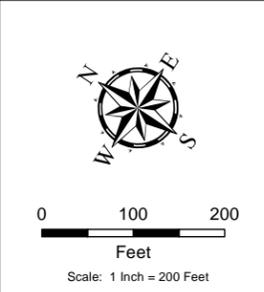

NO.	REVISION - DESCRIPTION	BY	DATE	CHK'D	APP'D
4	ISSUED FOR PERMITTING	GIE	03/01/2016	FSR	JC



SABAL TRAIL PROJECT
PROPOSED 36" MAINLINE
AERIAL MAP
 MARION COUNTY, FLORIDA

DWG NO: 1657-PL-FL-DG-72026	SHT: 217 of 394	REV: 4
-----------------------------	-----------------	--------

Date: 2/26/2016 Time: 9:59:57 AM User: hshw PLGIS1621\hshw\workspace\EP20160222\AERIAL MAPS\Mainline\MAPS201-300\REV 4 - IFR\MXD\1657-PL-FL-DG-72026.mxd


MARION COUNTY, FLORIDA



SpectraSabalTrailR_Aerialimagery, Source: Esri, DigitalGlobe, GeoEye, Earthstar Geographics, CNES/Airbus DS, USDA, USGS, AEX, Getmapping, Aerogrid, IGN, ICP, swisstopo, and the GIS User Community

Date: 2/24/2016 Time: 1:30:08 PM User: fhm
 C:\GIS\1620\Drawings\Aerial\MAPS\Mainline\PAGES\201300REV4 - JFP\MXD\1657-FL-LOG-72026.mxd

Legend	
○	MILE POSTS
⊕	HDD ENTRY/EXIT
⊗	MAIN LINE VALVES
—	PROPOSED 36" MAINLINE
—	PROPOSED 24" CITRUS COUNTY LINE
—	PROPOSED 36" HUNTERS CREEK LINE
- - -	ACCESS ROADS
▭	PROPOSED COMPRESSOR STATION PROPERTY LINE
⊠	PROPOSED COMPRESSOR STATION FENCE LINE
▭	PROPOSED METER & REGULATING STATIONS
▭	PARCELS
—	STREAMS
—	STREAM BANKS
—	DRAINAGES
—	DRAINAGE BANKS
▭	WATERBODY
▭	WETLANDS - PEM
▭	WETLANDS - PSS
▭	WETLANDS - PFO
▭	STATES
▭	COUNTIES
▭	ADDITIONAL TEMPORARY WORKSPACE
▭	PERMANENT EASEMENT
▭	TEMPORARY WORKSPACE

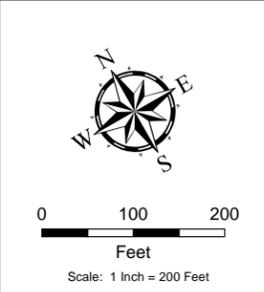

NO.	REVISION - DESCRIPTION	BY	DATE	CHK'D	APP'D
4	ISSUED FOR PERMITTING	GIE	03/01/2016	FSR	JC



SABAL TRAIL PROJECT
PROPOSED 36" MAINLINE
AERIAL MAP
 MARION COUNTY, FLORIDA


DWG NO: 1657-PL-FL-DG-72026	SHT: 218 of 394	REV: 4
-----------------------------	-----------------	--------

MARION COUNTY, FLORIDA



SpectraSabalTrailR_Aerialimagery, Source: Esri, DigitalGlobe, GeoEye, i-cubed, USDA, USGS, AEX, Getmapping, Aerogrid, IGN, IGP, swisstopo, and the GIS User Community

- Legend**
- MILE POSTS
 - ⊕ HDD ENTRY/EXIT
 - ⊗ MAIN LINE VALVES
 - PROPOSED 36" MAINLINE
 - PROPOSED 24" CITRUS COUNTY LINE
 - PROPOSED 36" HUNTERS CREEK LINE
 - PROPOSED COMPRESSOR STATION PROPERTY LINE
 - PROPOSED COMPRESSOR STATION FENCE LINE
 - PROPOSED METER & REGULATING STATIONS
 - PARCELS
 - STREAMS
 - STREAM BANKS
 - DRAINAGES
 - DRAINAGE BANKS
 - WATERBODY
 - WETLANDS - PSS
 - WETLANDS - PFO
 - STATES
 - COUNTIES
 - ADDITIONAL TEMPORARY WORKSPACE
 - PERMANENT EASEMENT
 - TEMPORARY WORKSPACE
 - WETLANDS - PEM

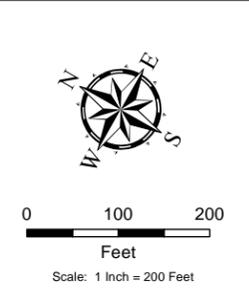

NO.	REVISION - DESCRIPTION	BY	DATE	CHK'D	APP'D
4	ISSUED FOR PERMITTING	GIE	03/01/2016	FSR	JC




SABAL TRAIL PROJECT
PROPOSED 36" MAINLINE
AERIAL MAP
 MARION COUNTY, FLORIDA

DWG NO: 1657-PL-FL-DG-72026	SHT: 219 of 394	REV: 4
-----------------------------	-----------------	--------

Date: 2/26/2016 Time: 9:45:58 AM User: hshw
 C:\GIS\1657\Drawings\ERP20160222\AERIAL_MAPS\Mainline\MAPS\1657-PL-FL-DG-72026.mxd

MARION COUNTY, FLORIDA

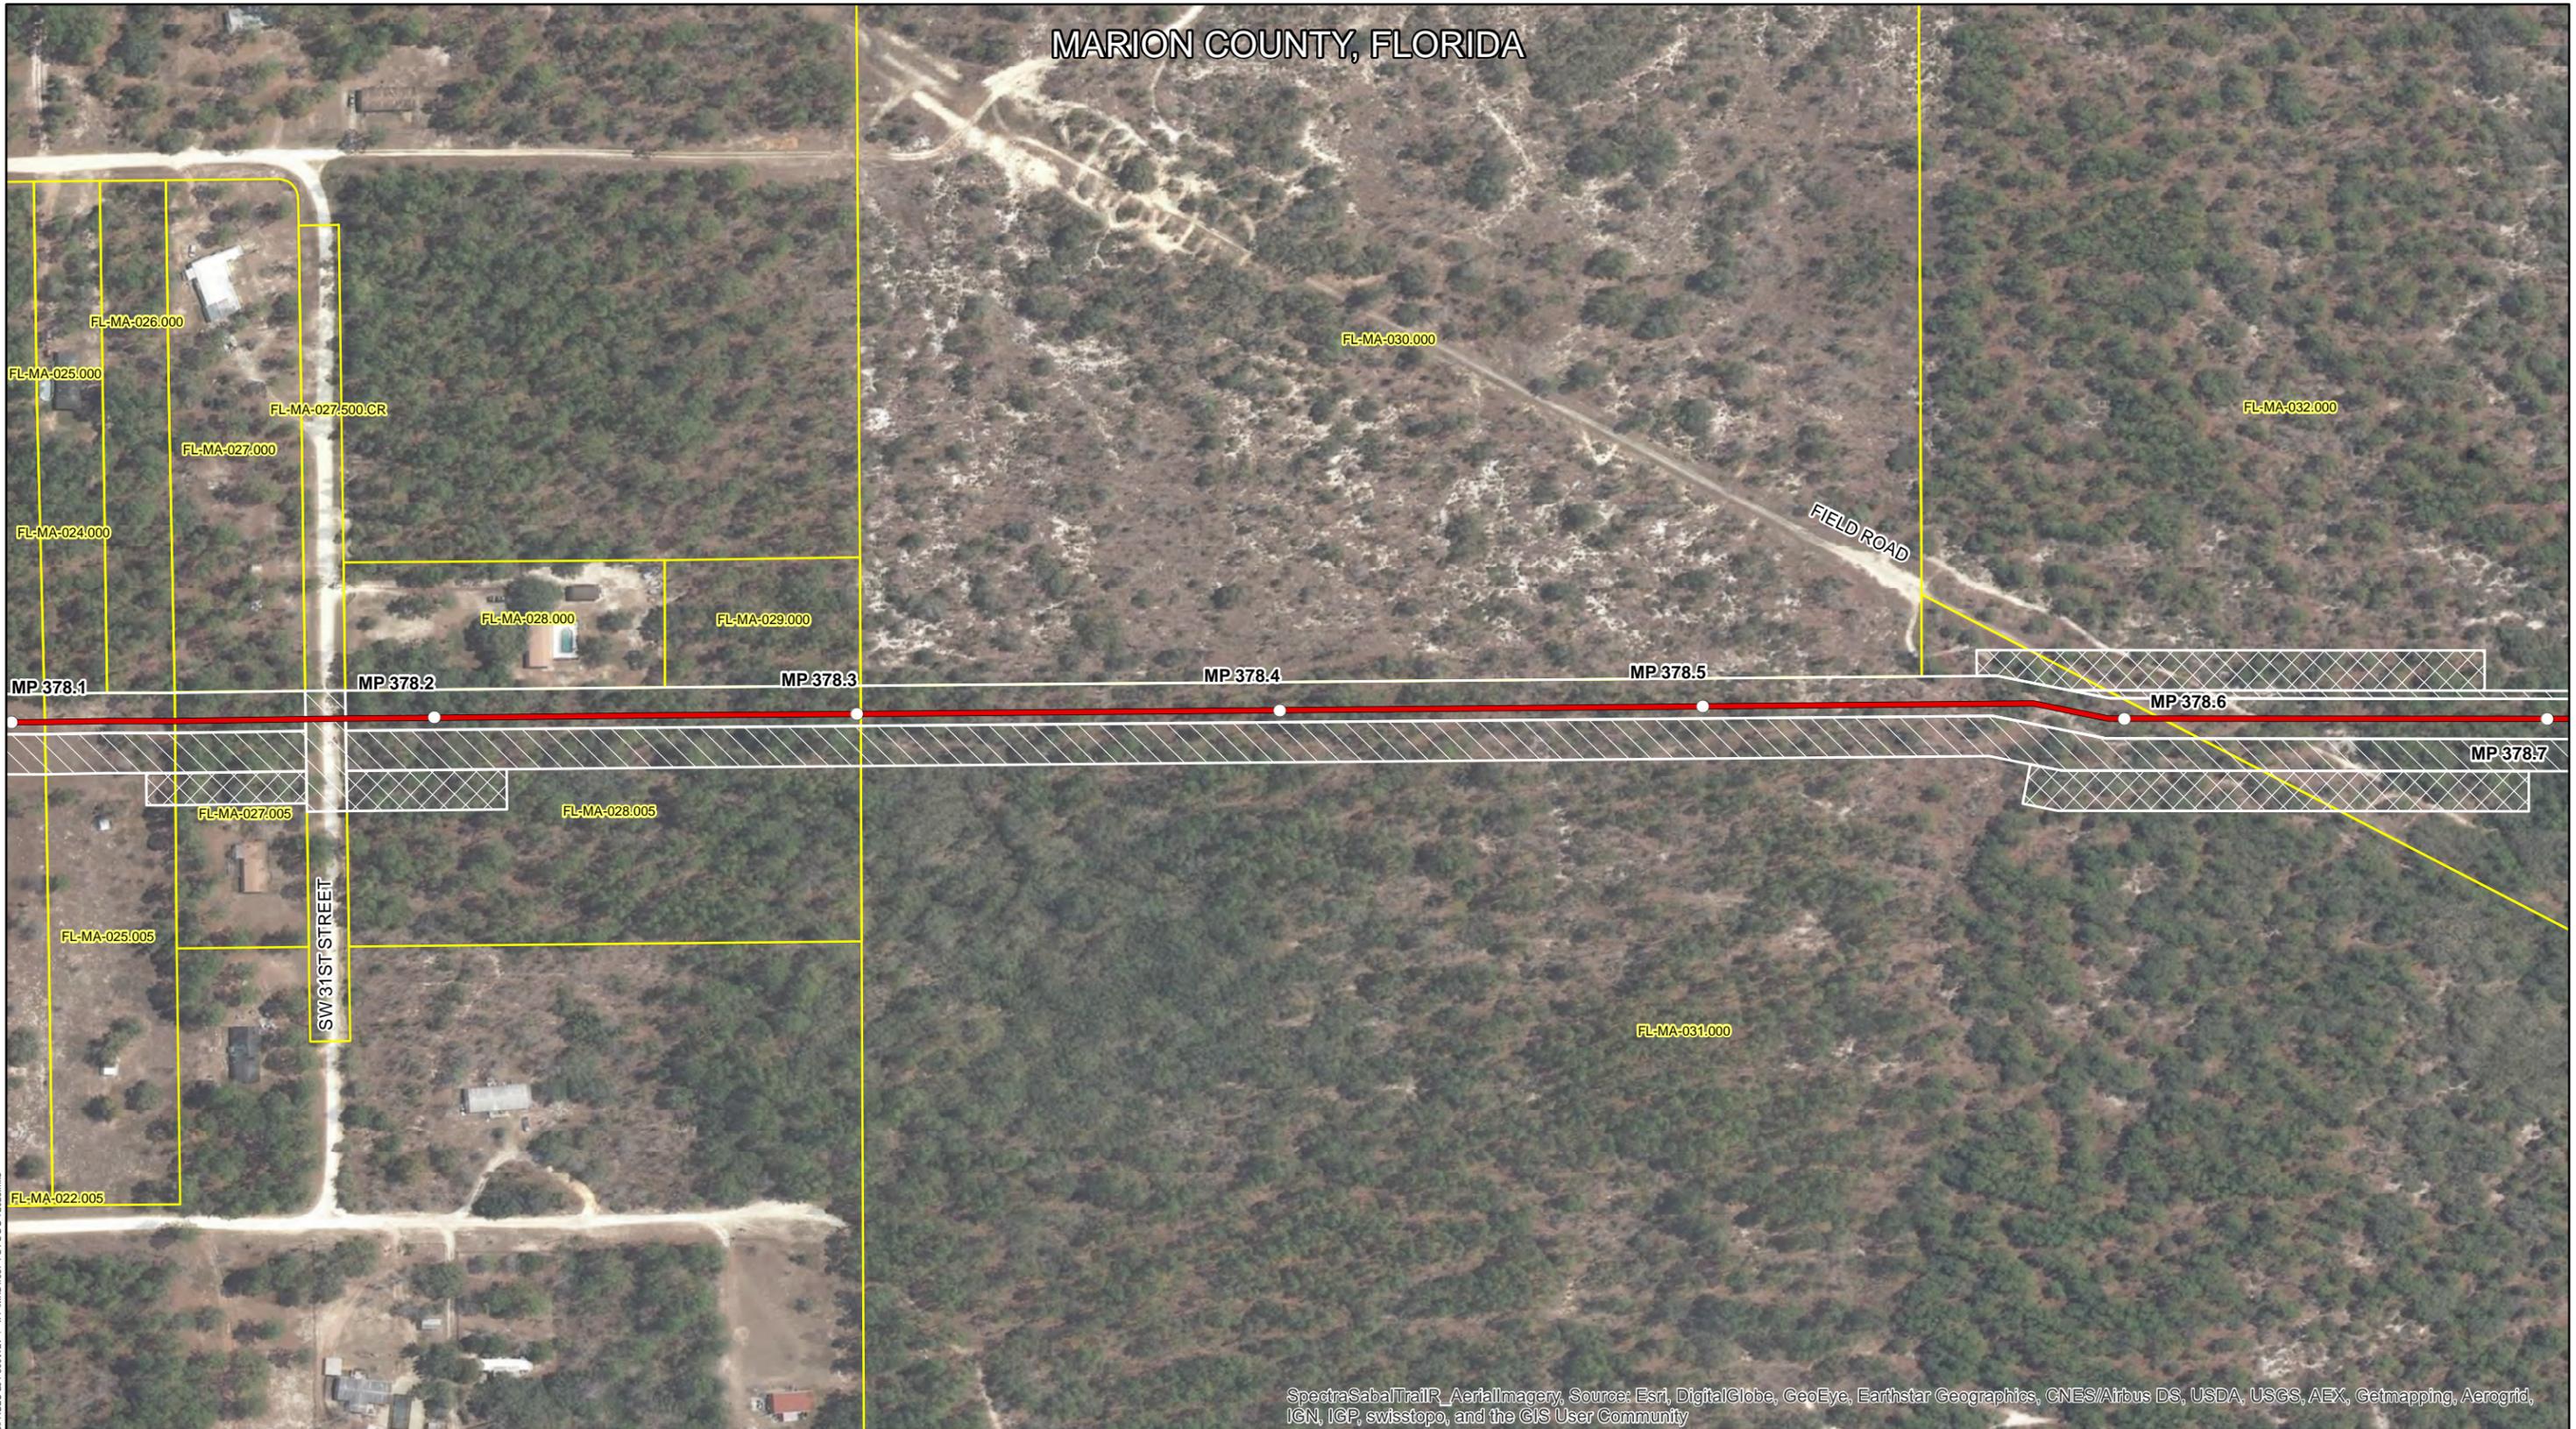


SpectraSabaTrailR_Aerialimagery, Source: Esri, DigitalGlobe, GeoEye, Earthstar Geographics, CNES/Airbus DS, USDA, USGS, AEX, Getmapping, Aerogrid, IGN, ICP, swisstopo, and the GIS User Community

Date: 2/24/2016 Time: 1:58:49 PM User: fhm
 C:\GIS\1620\Drawings\Aerial\MAPS\Mainline\AERIAL\1657-PL-FL-DG-72026.mxd

Legend

- MILE POSTS
- ⊕ HDD ENTRY/EXIT
- ⊗ MAIN LINE VALVES
- PROPOSED 36" MAINLINE
- PROPOSED 24" CITRUS COUNTY LINE
- PROPOSED 36" HUNTERS CREEK LINE
- - - ACCESS ROADS
- ▭ PROPOSED COMPRESSOR STATION PROPERTY LINE
- ▭ PROPOSED COMPRESSOR STATION FENCE LINE
- ▭ PROPOSED METER & REGULATING STATIONS
- ▭ PARCELS
- STREAMS
- STREAM BANKS
- DRAINAGES
- DRAINAGE BANKS
- WATERBODY
- ▭ WETLANDS - PSS
- ▭ WETLANDS - PFO
- ▭ STATES
- ▭ COUNTIES
- ▭ ADDITIONAL TEMPORARY WORKSPACE
- ▭ PERMANENT EASEMENT
- ▭ TEMPORARY WORKSPACE
- ▭ WETLANDS - PEM

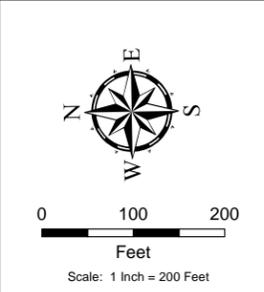


NO.	REVISION - DESCRIPTION	BY	DATE	CHK'D	APP'D
4	ISSUED FOR PERMITTING	GIE	03/01/2016	FSR	JC



SABAL TRAIL PROJECT
PROPOSED 36" MAINLINE
AERIAL MAP
 MARION COUNTY, FLORIDA

DWG NO: 1657-PL-FL-DG-72026	SHT: 220 of 394	REV: 4
-----------------------------	-----------------	--------


MARION COUNTY, FLORIDA

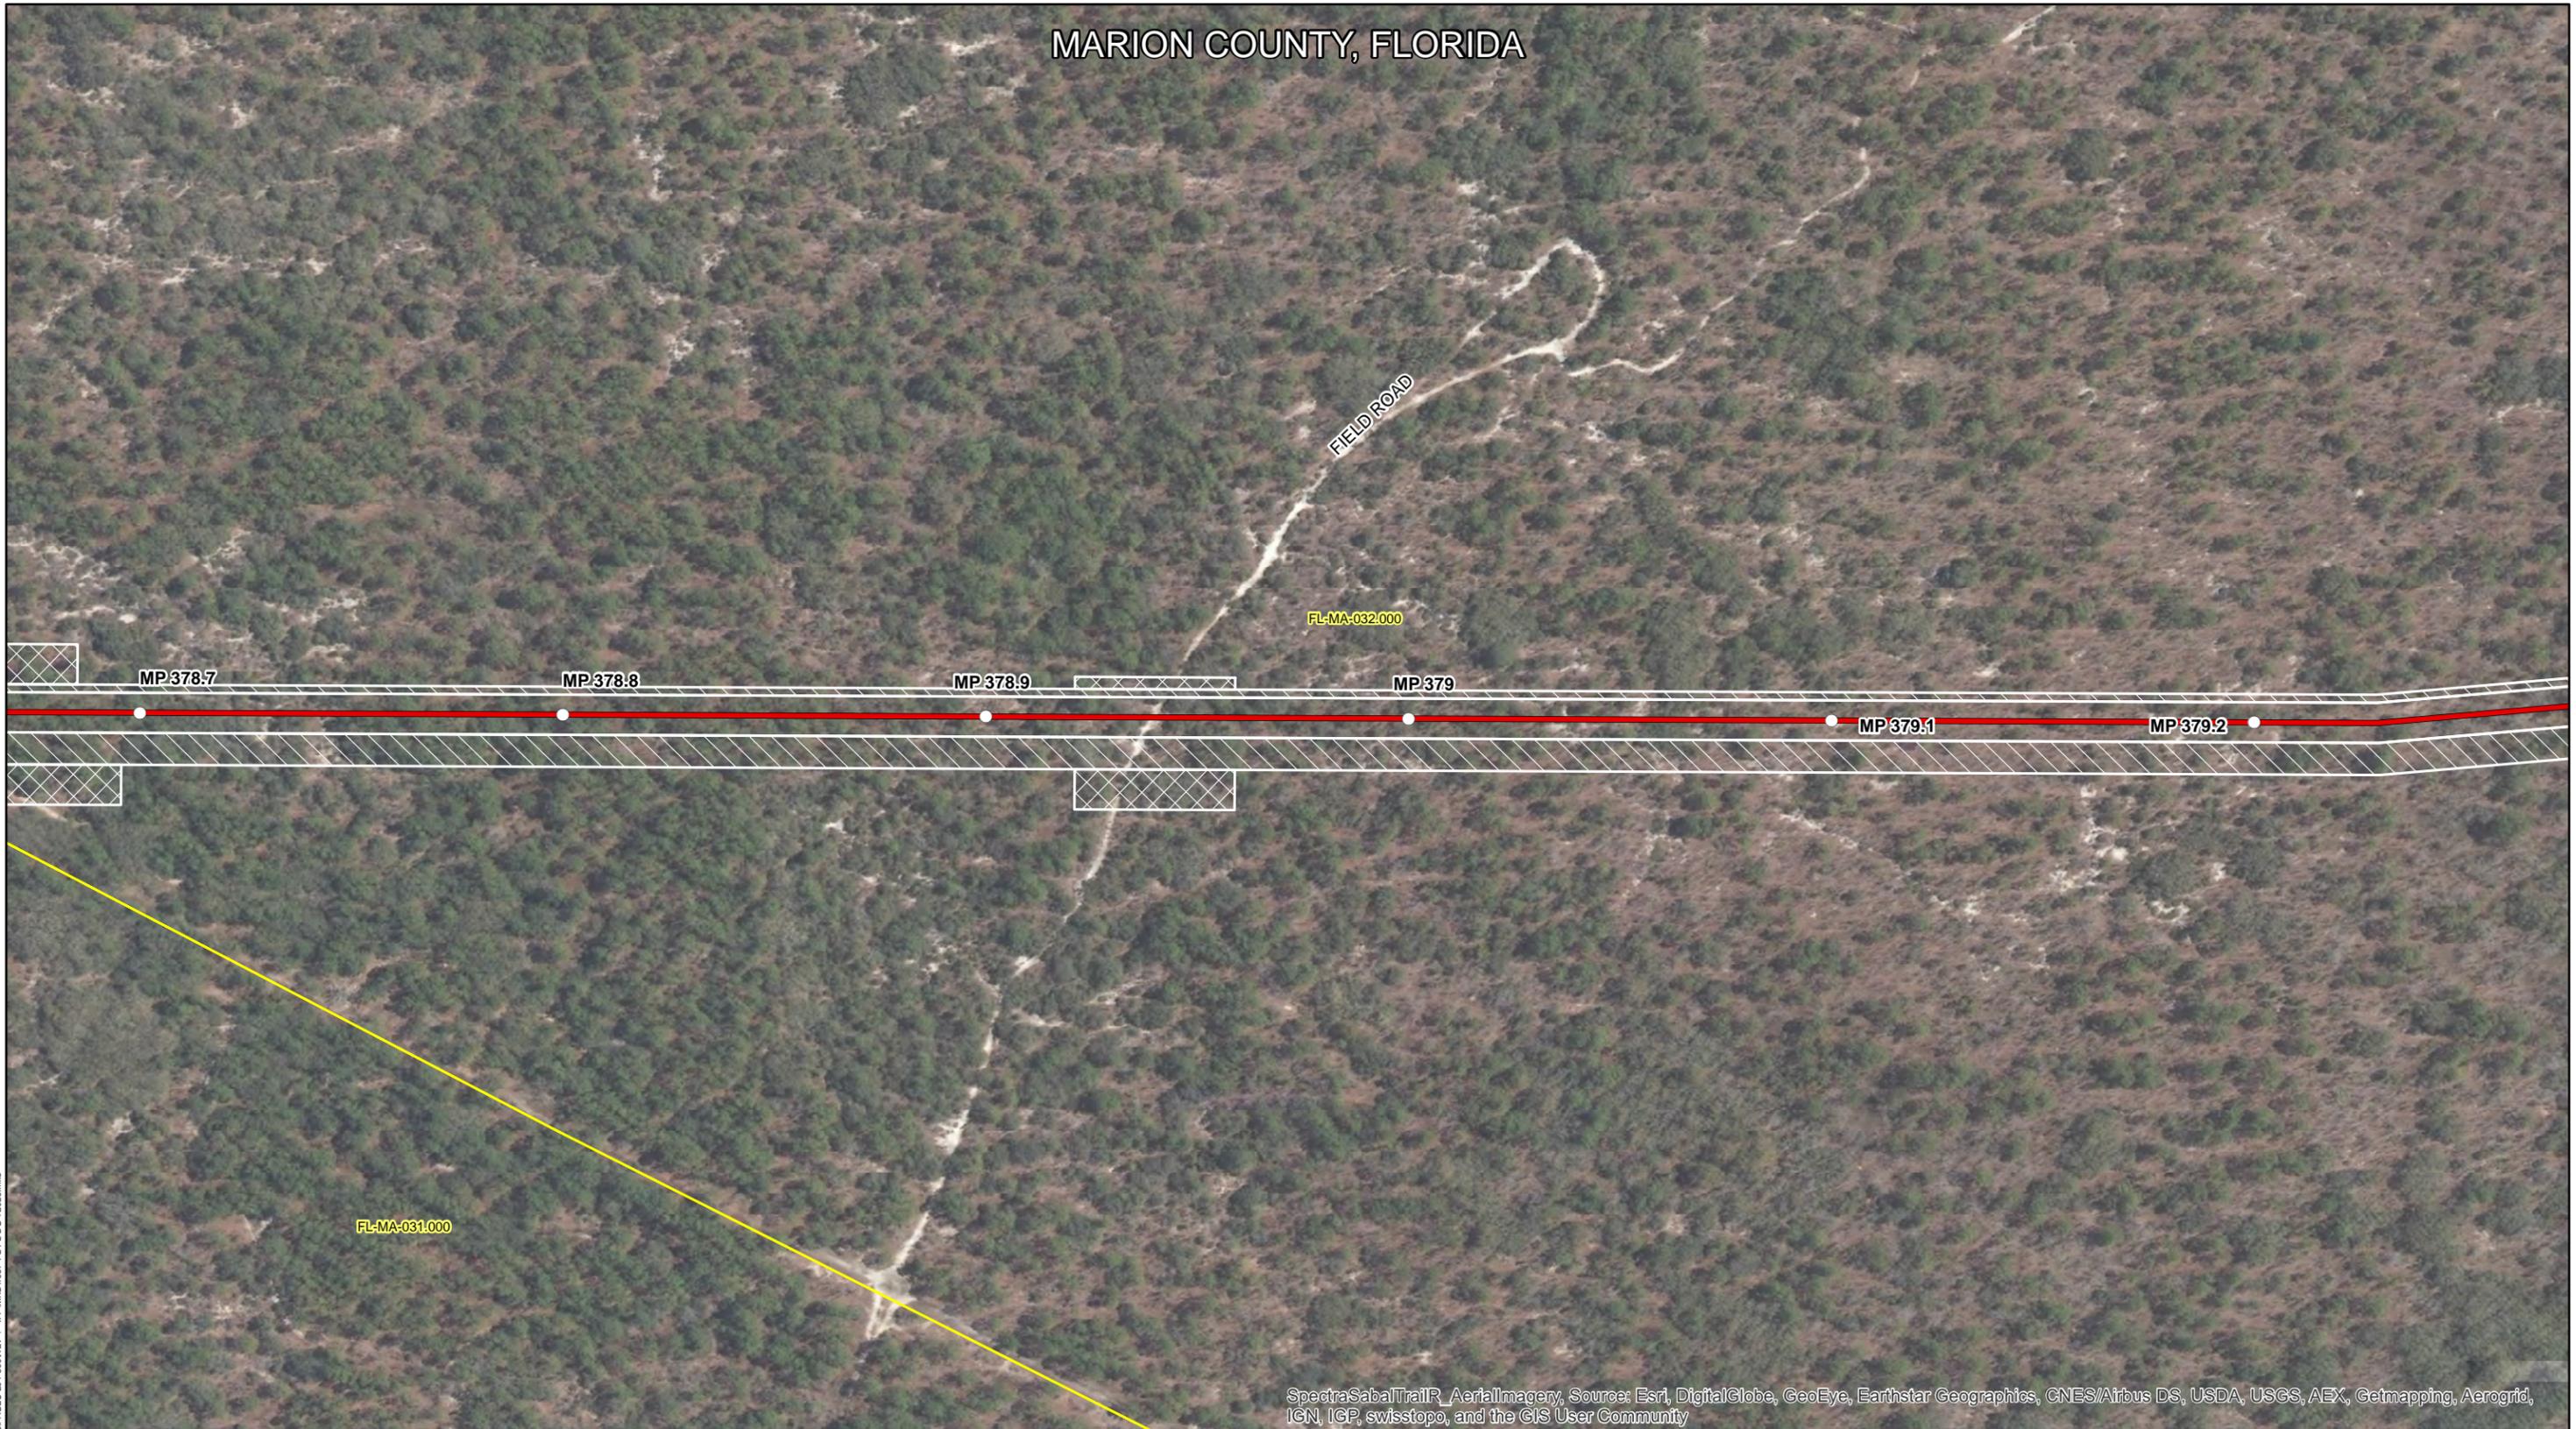

SpectraSabalTrailR_Aerialimagery, Source: Esri, DigitalGlobe, GeoEye, Earthstar Geographics, CNES/Airbus DS, USDA, USGS, AEX, Getmapping, Aerogrid, IGN, ICP, swisstopo, and the GIS User Community

D:\msd\2016\16_Trim_2\16_09_PM_User_files\16_GIS\1620\Deliverables\ERP20160222\AERIAL_MAPS\Mainline\PAGES_201-300\REV_4 - JFP\MXD\1657-PL-FL-DG-72026.mxd

Legend	
○	MILE POSTS
⊕	HDD ENTRY/EXIT
⊗	MAIN LINE VALVES
— (Red)	PROPOSED 36" MAINLINE
— (Yellow)	PROPOSED 24" CITRUS COUNTY LINE
— (Green)	PROPOSED 36" HUNTERS CREEK LINE
- - -	ACCESS ROADS
— (Blue dashed)	PROPOSED COMPRESSOR STATION PROPERTY LINE
— (Yellow dashed)	PROPOSED COMPRESSOR STATION FENCE LINE
— (Yellow solid)	PROPOSED METER & REGULATING STATIONS
— (Yellow solid)	PARCELS
— (Blue dashed)	STREAMS
— (Blue dashed)	STREAM BANKS
— (Purple dashed)	DRAINAGES
— (Pink dashed)	DRAINAGE BANKS
— (Blue solid)	WATERBODY
— (Green solid)	WETLANDS - PEM
— (Yellow solid)	WETLANDS - PSS
— (Pink solid)	WETLANDS - PFO
— (Yellow solid)	STATES
— (Black solid)	COUNTIES
— (White with X)	ADDITIONAL TEMPORARY WORKSPACE
— (White with diagonal lines)	PERMANENT EASEMENT
— (White with diagonal lines)	TEMPORARY WORKSPACE

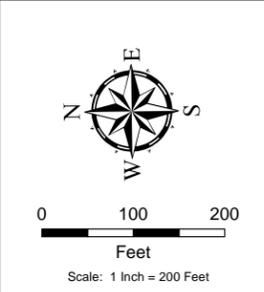


NO.	REVISION - DESCRIPTION	BY	DATE	CHK'D	APP'D
4	ISSUED FOR PERMITTING	GIE	03/01/2016	FSR	JC



SABAL TRAIL PROJECT
PROPOSED 36" MAINLINE
AERIAL MAP
 MARION COUNTY, FLORIDA

DWG NO: 1657-PL-FL-DG-72026	SHT: 221 of 394	REV: 4
-----------------------------	-----------------	--------


MARION COUNTY, FLORIDA

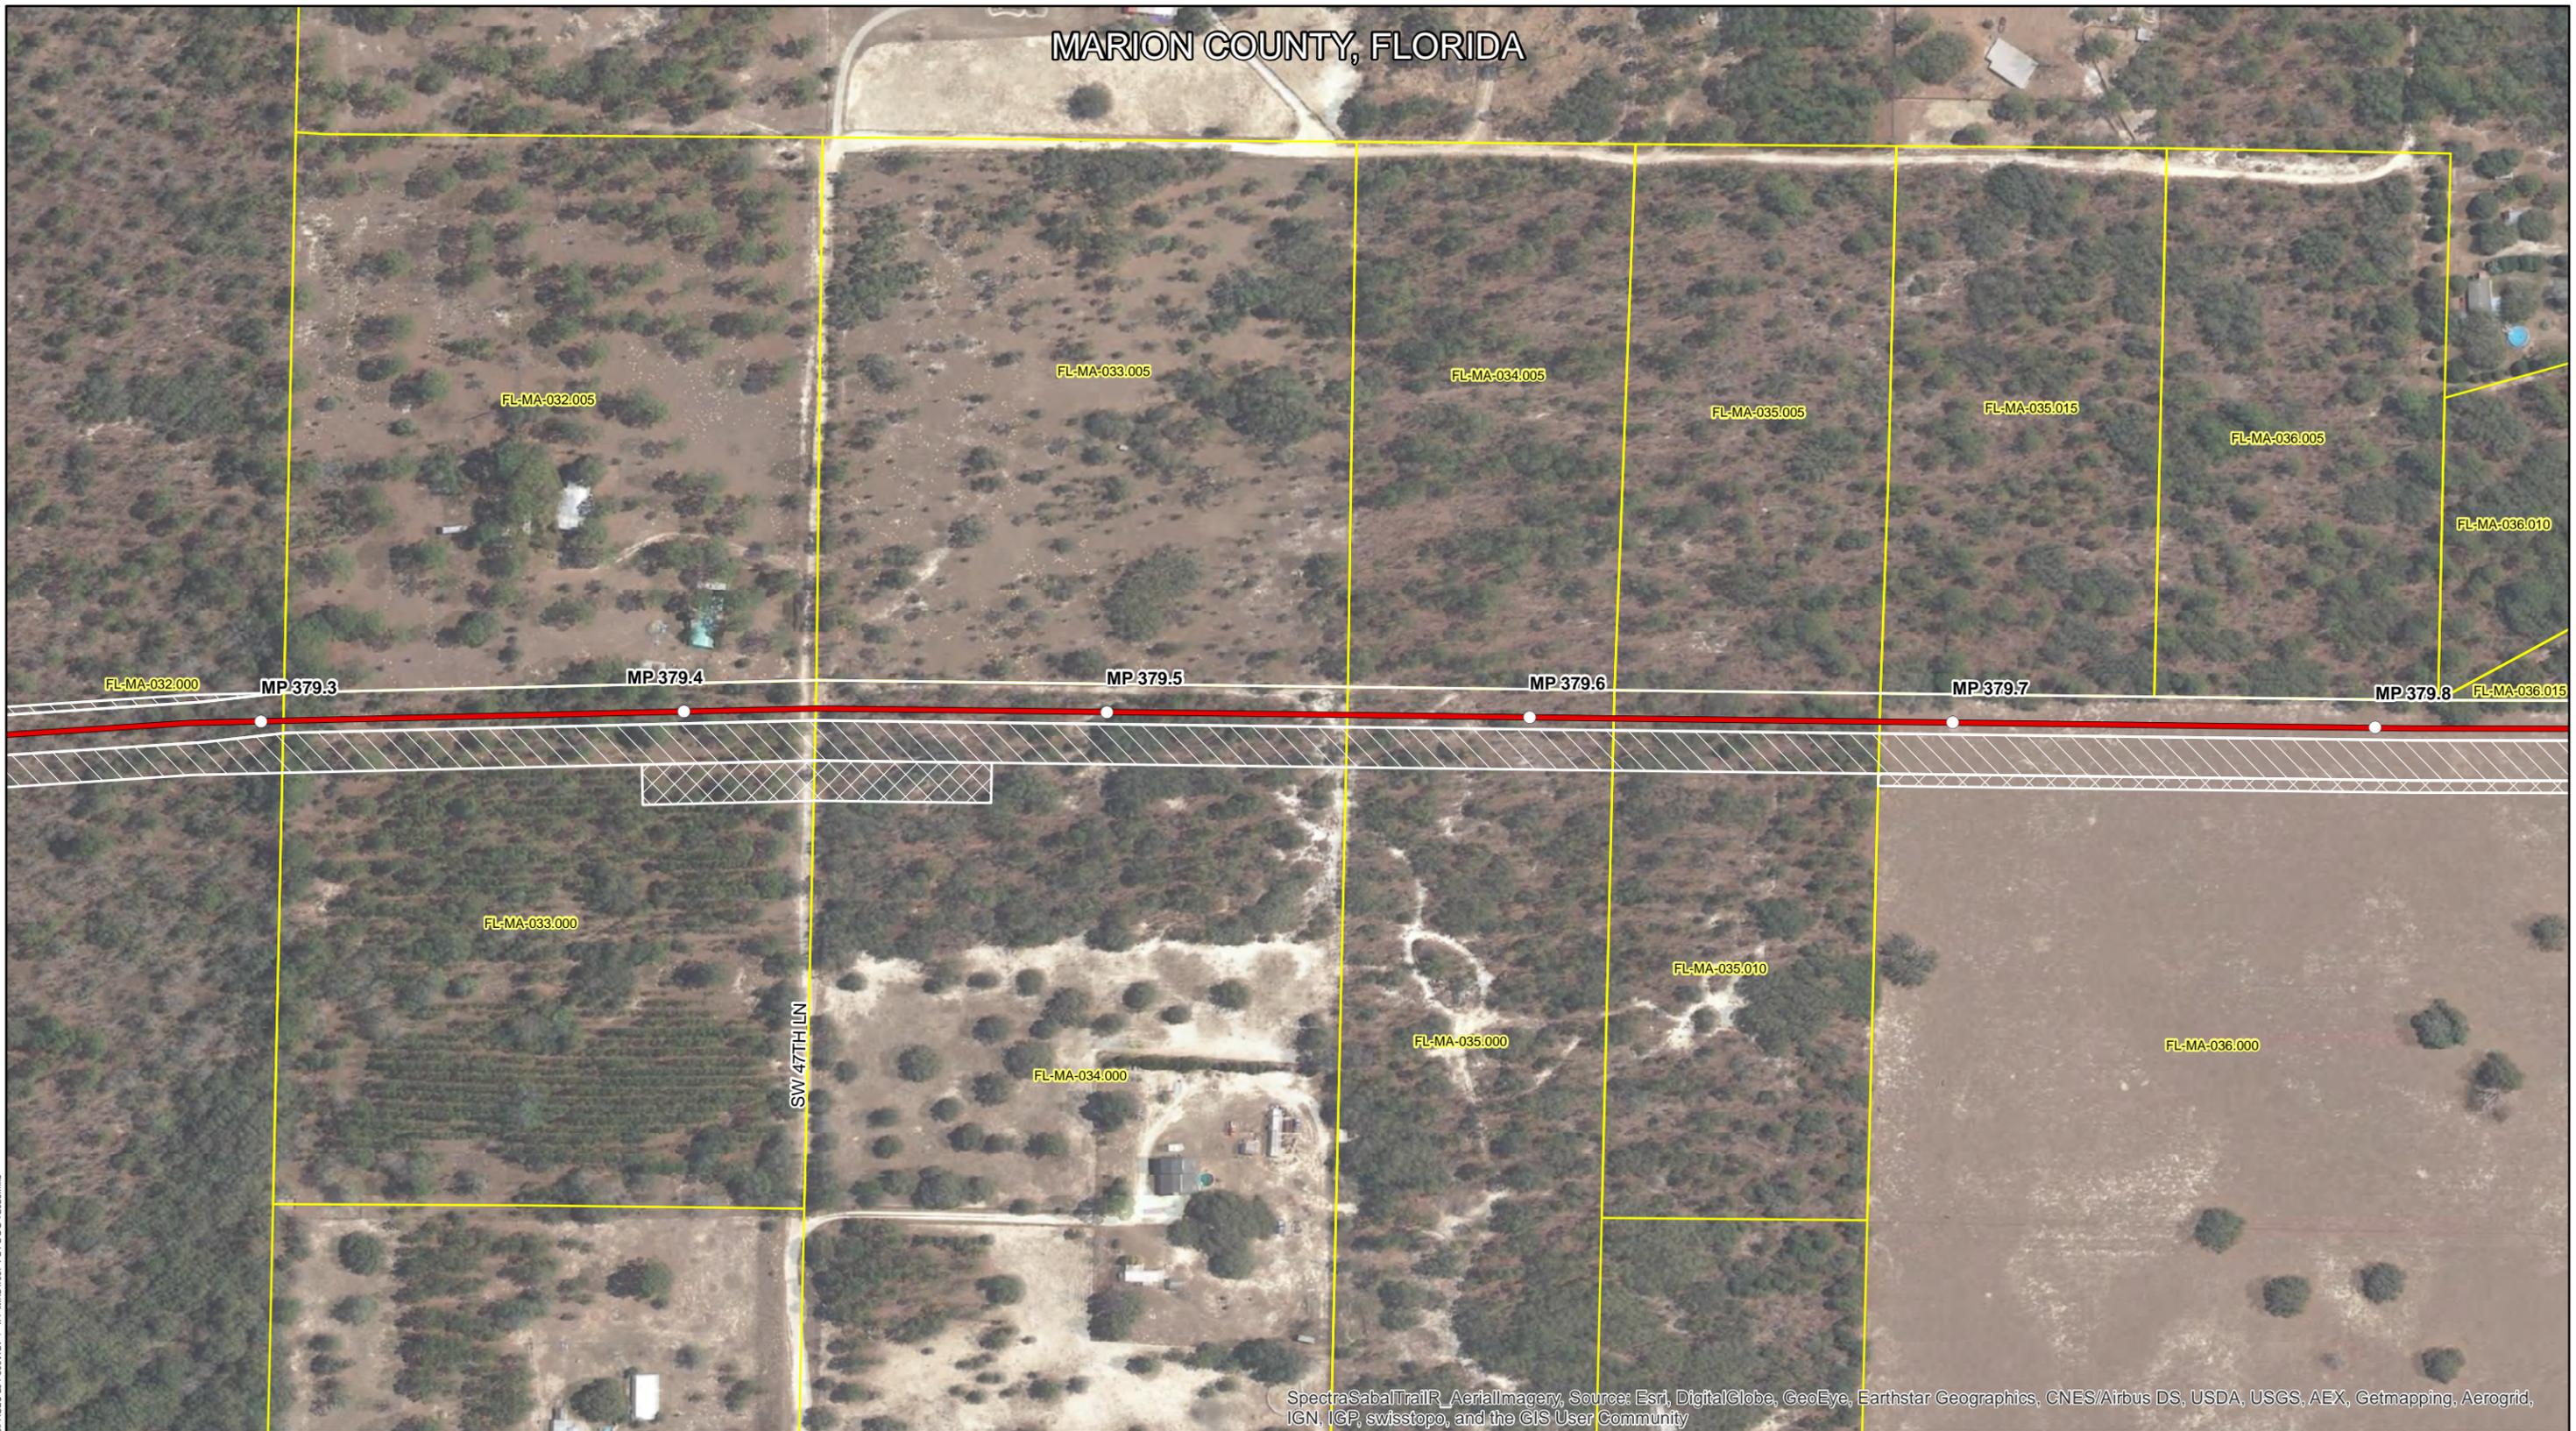

SpectraSabalTrailR_Aerialimagery, Source: Esri, DigitalGlobe, GeoEye, Earthstar Geographics, CNES/Airbus DS, USDA, USGS, AEX, Getmapping, Aerogrid, IGN, ICP, swisstopo, and the GIS User Community

Date: 2/24/2016 Time: 2:09:58 PM User: flm
 P:\GIS\1621\Deliverables\ERP20160222\AERIAL_MAPS\Marion\MAPS.dwg
 PAGES: 201-300REV 4 - JFP.MXD\1657-PL-FL-DG-72026.mxd

Legend	
○	MILE POSTS
⊕	HDD ENTRY/EXIT
⊗	MAIN LINE VALVES
—	PROPOSED 36" MAINLINE
—	PROPOSED 24" CITRUS COUNTY LINE
—	PROPOSED 36" HUNTERS CREEK LINE
- - -	ACCESS ROADS
▭	PROPOSED COMPRESSOR STATION PROPERTY LINE
⊠	PROPOSED COMPRESSOR STATION FENCE LINE
▭	PROPOSED METER & REGULATING STATIONS
▭	PARCELS
—	STREAMS
—	STREAM BANKS
—	DRAINAGES
—	DRAINAGE BANKS
—	WATERBODY
—	WETLANDS - PEM
▭	WETLANDS - PSS
▭	WETLANDS - PFO
▭	STATES
▭	COUNTIES
▭	ADDITIONAL TEMPORARY WORKSPACE
▭	PERMANENT EASEMENT
▭	TEMPORARY WORKSPACE

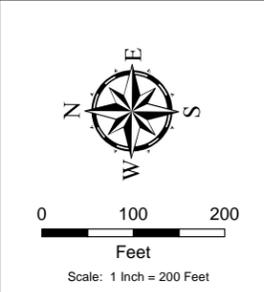

NO.	REVISION - DESCRIPTION	BY	DATE	CHK'D	APP'D
4	ISSUED FOR PERMITTING	GIE	03/01/2016	FSR	JC



SABAL TRAIL PROJECT
PROPOSED 36" MAINLINE
AERIAL MAP
 MARION COUNTY, FLORIDA

DWG NO: 1657-PL-FL-DG-72026	SHT: 222 of 394	REV: 4
-----------------------------	-----------------	--------


MARION COUNTY, FLORIDA



SpectraSabalTrailR_Aerialimagery, Source: Esri, DigitalGlobe, GeoEye, Earthstar Geographics, CNES/Airbus DS, USDA, USGS, AEX, Getmapping, Aerogrid, IGN, ICP, swisstopo, and the GIS User Community

Date: 2/24/2016, Time: 2:14:58 PM, User: flm
 P:\GIS\1620\Drawings\ERP20160222\AERIAL_MAPS\Mainline\PAGES_201-300\REV 4 - JFP\MXD\1657-FL-FL-DG-72026.mxd

Legend	
○	MILE POSTS
⊕	HDD ENTRY/EXIT
⊗	MAIN LINE VALVES
—	PROPOSED 36" MAINLINE
—	PROPOSED 24" CITRUS COUNTY LINE
—	PROPOSED 36" HUNTERS CREEK LINE
- - -	ACCESS ROADS
▭	PROPOSED COMPRESSOR STATION PROPERTY LINE
▭	PROPOSED COMPRESSOR STATION FENCE LINE
▭	PROPOSED METER & REGULATING STATIONS
▭	PARCELS
—	STREAMS
—	STREAM BANKS
—	DRAINAGES
—	DRAINAGE BANKS
▭	WATERBODY
▭	WETLANDS - PSS
▭	WETLANDS - PFO
▭	STATES
▭	COUNTIES
▭	ADDITIONAL TEMPORARY WORKSPACE
▭	PERMANENT EASEMENT
▭	TEMPORARY WORKSPACE
▭	WETLANDS - PEM

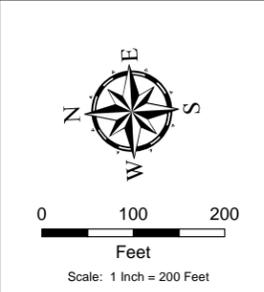

NO.	REVISION - DESCRIPTION	BY	DATE	CHK'D	APP'D
4	ISSUED FOR PERMITTING	GIE	03/01/2016	FSR	JC



SABAL TRAIL PROJECT
PROPOSED 36" MAINLINE
AERIAL MAP
 MARION COUNTY, FLORIDA

DWG NO: 1657-PL-FL-DG-72026	SHT: 223 of 394	REV: 4
-----------------------------	-----------------	--------

MARION COUNTY, FLORIDA

FL-MA-037.000

FL-MA-037.000

MP 380.5

MP 380.6

MP 380.7

MP 380.8

MP 380.9

MP 381

SpectraSabalTrailR_Aerialimagery, Source: Esri, DigitalGlobe, GeoEye, Earthstar Geographics, CNES/Airbus DS, USDA, USGS, AEX, Getmapping, Aerogrid, IGN, IGP, swisstopo, and the GIS User Community

D:\msd\2016\16\160316_Trim_2\160316_P1_Use_4.mxd
 L:\GIS\1620\Deliverables\ERP20160222\AERIAL_MAPS\Mainline\Pages_201-300\REV 4 - JFP\MXD\1657-PL-FL-DG-72026.mxd

Legend

○ MILE POSTS	⊕ HDD ENTRY/EXIT	⊗ MAIN LINE VALVES	— PROPOSED 36" MAINLINE	— PROPOSED 24" CITRUS COUNTY LINE	— PROPOSED 36" HUNTERS CREEK LINE	- - - ACCESS ROADS	▭ PROPOSED COMPRESSOR STATION PROPERTY LINE	⊠ PROPOSED COMPRESSOR STATION FENCE LINE	▭ PROPOSED METER & REGULATING STATIONS	▭ PARCELS	— STREAMS	— STREAM BANKS	— DRAINAGES	— DRAINAGE BANKS	▭ WATERBODY	▭ WETLANDS - PSS	▭ WETLANDS - PFO	▭ STATES	▭ COUNTIES	▭ ADDITIONAL TEMPORARY WORKSPACE	▭ PERMANENT EASEMENT	▭ TEMPORARY WORKSPACE

Scale: 1 Inch = 200 Feet

NO.	REVISION - DESCRIPTION	BY	DATE	CHK'D	APP'D
4	ISSUED FOR PERMITTING	GIE	03/01/2016	FSR	JC

**SABAL TRAIL PROJECT
 PROPOSED 36" MAINLINE
 AERIAL MAP
 MARION COUNTY, FLORIDA**

DWG NO: 1657-PL-FL-DG-72026 SHT: 224 of 394 REV: 4


MARION COUNTY, FLORIDA



SpectraSabalTrailR_Aerialimagery, Source: Esri, DigitalGlobe, GeoEye, Earthstar Geographics, CNES/Airbus DS, USDA, USGS, AEX, Getmapping, Aerogrid, IGN, ICP, swisstopo, and the GIS User Community

Date: 2/24/2016 Time: 2:28:59 PM User: fhm
 P:\GIS\1657\Deliverables\EP20160222\AERIAL_MAPS\Mainline\EPAGES_201-300\REV 4 - JFP\MXD\1657-FL-FL-DG-72026.mxd

Legend	
○	MILE POSTS
⊕	HDD ENTRY/EXIT
⊗	MAIN LINE VALVES
—	PROPOSED 36" MAINLINE
—	PROPOSED 24" CITRUS COUNTY LINE
—	PROPOSED 36" HUNTERS CREEK LINE
- - -	ACCESS ROADS
□	PROPOSED COMPRESSOR STATION PROPERTY LINE
⊠	PROPOSED COMPRESSOR STATION FENCE LINE
□	PROPOSED METER & REGULATING STATIONS
□	PARCELS
—	STREAMS
—	STREAM BANKS
—	DRAINAGES
—	DRAINAGE BANKS
□	WATERBODY
□	WETLANDS - PEM
□	WETLANDS - PSS
□	WETLANDS - PFO
□	STATES
□	COUNTIES
□	ADDITIONAL TEMPORARY WORKSPACE
□	PERMANENT EASEMENT
□	TEMPORARY WORKSPACE

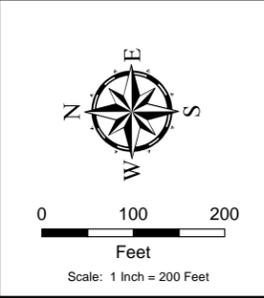

NO.	REVISION - DESCRIPTION	BY	DATE	CHK'D	APP'D
4	ISSUED FOR PERMITTING	GIE	03/01/2016	FSR	JC



SABAL TRAIL PROJECT
PROPOSED 36" MAINLINE
AERIAL MAP
 MARION COUNTY, FLORIDA

DWG NO: 1657-PL-FL-DG-72026	SHT: 225 of 394	REV: 4
-----------------------------	-----------------	--------


MARION COUNTY, FLORIDA



SpectraSabalTrailR_Aerialimagery, Source: Esri, DigitalGlobe, GeoEye, Earthstar Geographics, CNES/Airbus DS, USDA, USGS, AEX, Getmapping, Aerogrid, IGN, IGP, swisstopo, and the GIS User Community

Date: 2/24/2016 Time: 2:24:08 PM User: flm
 P:\GIS\1657\Deliverables\ERP20160222\AERIAL_MAPS\Mainline\Pages_201-300\REV 4 - JFP\MXD\1657-FL-LOG-72026.mxd

Legend	
○	MILE POSTS
⊕	HDD ENTRY/EXIT
⊠	MAIN LINE VALVES
—	PROPOSED 36" MAINLINE
—	PROPOSED 24" CITRUS COUNTY LINE
—	PROPOSED 36" HUNTERS CREEK LINE
- - -	ACCESS ROADS
▭	PROPOSED COMPRESSOR STATION PROPERTY LINE
⊠	PROPOSED COMPRESSOR STATION FENCE LINE
▭	PROPOSED METER & REGULATING STATIONS
▭	PARCELS
—	STREAMS
—	STREAM BANKS
—	DRAINAGES
—	DRAINAGE BANKS
▭	WATERBODY
▭	WETLANDS - PEM
▭	WETLANDS - PSS
▭	WETLANDS - PFO
▭	STATES
▭	COUNTIES
▭	ADDITIONAL TEMPORARY WORKSPACE
▭	PERMANENT EASEMENT
▭	TEMPORARY WORKSPACE

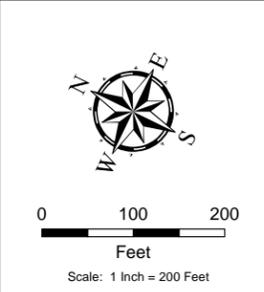

NO.	REVISION - DESCRIPTION	BY	DATE	CHK'D	APP'D
4	ISSUED FOR PERMITTING	GIE	03/01/2016	FSR	JC



SABAL TRAIL PROJECT
PROPOSED 36" MAINLINE
AERIAL MAP
 MARION COUNTY, FLORIDA

DWG NO: 1657-PL-FL-DG-72026	SHT: 226 of 394	REV: 4
-----------------------------	-----------------	--------

MARION COUNTY, FLORIDA

FL-MA-037.520

FL-MA-037.510

MP383.9

MP383.8

WB2ECT189

MP 383.7

MP 383.6

MP 383.5

MP383.4

FL-MA-037.000

FL-MA-037.505


FL-MA-038.010

FIELD ROAD

SpectraSabaTrailR_AerialImagery, Source: Esri, DigitalGlobe, GeoEye, Earthstar Geographics, CNES/Airbus DS, USDA, USGS, AEX, Getmapping, Aerogrid, IGN, IGP, swisstopo, and the GIS User Community

Date: 2/24/2016 Time: 2:54:14 PM User: flm
 C:\GIS\1620\Drawings\ERP20160222\AERIAL_MAPS\Mainline\PAGES\201300R\REV 4 - IFP\MXD\1657-PL-FL-DG-72026.mxd

- Legend**
- MILE POSTS
 - ⊕ HDD ENTRY/EXIT
 - ⊠ MAIN LINE VALVES
 - PROPOSED 36" MAINLINE
 - PROPOSED 24" CITRUS COUNTY LINE
 - PROPOSED 36" HUNTERS CREEK LINE
 - - - ACCESS ROADS
 - ▭ PROPOSED COMPRESSOR STATION PROPERTY LINE
 - ▭ PROPOSED COMPRESSOR STATION FENCE LINE
 - ▭ PROPOSED METER & REGULATING STATIONS
 - ▭ PARCELS
 - STREAMS
 - STREAM BANKS
 - DRAINAGES
 - DRAINAGE BANKS
 - ▭ WATERBODY
 - ▭ WETLANDS - PSS
 - ▭ WETLANDS - PFO
 - ▭ STATES
 - ▭ COUNTIES
 - ▭ ADDITIONAL TEMPORARY WORKSPACE
 - ▭ PERMANENT EASEMENT
 - ▭ TEMPORARY WORKSPACE
 - ▭ WETLANDS - PEM

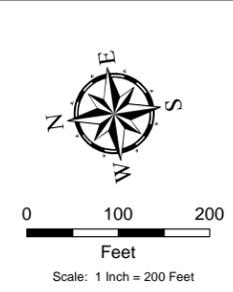

NO.	REVISION - DESCRIPTION	BY	DATE	CHK'D	APP'D
4	ISSUED FOR PERMITTING	GIE	03/01/2016	FSR	JC



SABAL TRAIL PROJECT
PROPOSED 36" MAINLINE
AERIAL MAP
 MARION COUNTY, FLORIDA

DWG NO: 1657-PL-FL-DG-72026	SHT: 229 of 394	REV: 4
-----------------------------	-----------------	--------


MARION COUNTY, FLORIDA



SpectraSabalTrailR_Aerialimagery, Source: Esri, DigitalGlobe, GeoEye, Earthstar Geographics, CNES/Airbus DS, USDA, USGS, AEX, Getmapping, Aerogrid, IGN, ICP, swisstopo, and the GIS User Community

Date: 2/24/2016 Time: 3:30:58 PM User: flm
 P:\GIS\1657\Deliverables\ERP20160222\AERIAL_MAPS\Mainline\PAGES_201-300\REV 4 - IFP\MXD\1657-PL-FL-DG-72026.mxd

Legend	
○	MILE POSTS
⊕	HDD ENTRY/EXIT
⊗	MAIN LINE VALVES
—	PROPOSED 36" MAINLINE
—	PROPOSED 24" CITRUS COUNTY LINE
—	PROPOSED 36" HUNTERS CREEK LINE
- - -	ACCESS ROADS
▭	PROPOSED COMPRESSOR STATION PROPERTY LINE
⊠	PROPOSED COMPRESSOR STATION FENCE LINE
⊠	PROPOSED METER & REGULATING STATIONS
▭	PARCELS
—	STREAMS
—	STREAM BANKS
—	DRAINAGES
—	DRAINAGE BANKS
▭	WATERBODY
▭	WETLANDS - PEM
▭	WETLANDS - PSS
▭	WETLANDS - PFO
▭	STATES
▭	COUNTIES
▭	ADDITIONAL TEMPORARY WORKSPACE
▭	PERMANENT EASEMENT
▭	TEMPORARY WORKSPACE

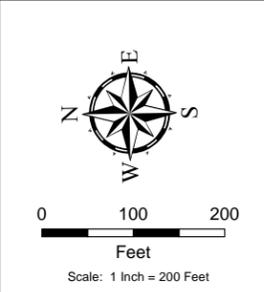

NO.	REVISION - DESCRIPTION	BY	DATE	CHK'D	APP'D
4	ISSUED FOR PERMITTING	GIE	03/01/2016	FSR	JC



SABAL TRAIL PROJECT
PROPOSED 36" MAINLINE
AERIAL MAP
 MARION COUNTY, FLORIDA

DWG NO: 1657-PL-FL-DG-72026	SHT: 230 of 394	REV: 4
-----------------------------	-----------------	--------


MARION COUNTY, FLORIDA



SpectraSabaTrailR_Aerialimagery, Source: Esri, DigitalGlobe, GeoEye, i-cubed, USDA, USGS, AEX, Getmapping, Aerogrid, IGN, IGP, swisstopo, and the GIS User Community

Date: 2/28/2016 Time: 10:09:27 AM User: jshyde
 C:\GIS\1657\Drawings\Aerial\MAPS\Mainline\AERIAL_MAPS\Mainline\AERIAL_MAPS\1657-PL-FL-DG-72026.mxd

Legend	
○	MILE POSTS
⊕	HDD ENTRY/EXIT
⊗	MAIN LINE VALVES
— (Red)	PROPOSED 36" MAINLINE
— (Orange)	PROPOSED 24" CITRUS COUNTY LINE
— (Green)	PROPOSED 36" HUNTERS CREEK LINE
— (Blue)	PROPOSED COMPRESSOR STATION PROPERTY LINE
⊠ (Yellow)	PROPOSED COMPRESSOR STATION FENCE LINE
⊠ (Yellow)	PROPOSED METER & REGULATING STATIONS
⊠ (Yellow)	PARCELS
— (Blue)	STREAMS
— (Blue)	STREAM BANKS
— (Purple)	DRAINAGES
— (Pink)	DRAINAGE BANKS
— (Blue)	WATERBODY
— (Green)	WETLANDS - PEM
⊠ (Yellow)	WETLANDS - PSS
⊠ (Pink)	WETLANDS - PFO
⊠ (Yellow)	STATES
⊠ (Black)	COUNTIES
⊠ (Cross-hatch)	ADDITIONAL TEMPORARY WORKSPACE
⊠ (White)	PERMANENT EASEMENT
⊠ (Diagonal)	TEMPORARY WORKSPACE

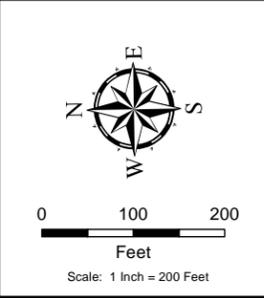

NO.	REVISION - DESCRIPTION	BY	DATE	CHK'D	APP'D
4	ISSUED FOR PERMITTING	GIE	03/01/2016	FSR	JC




SABAL TRAIL PROJECT
PROPOSED 36" MAINLINE
AERIAL MAP
 MARION COUNTY, FLORIDA

DWG NO: 1657-PL-FL-DG-72026	SHT: 231 of 394	REV: 4
-----------------------------	-----------------	--------

MARION COUNTY, FLORIDA

FL-MA-039.000

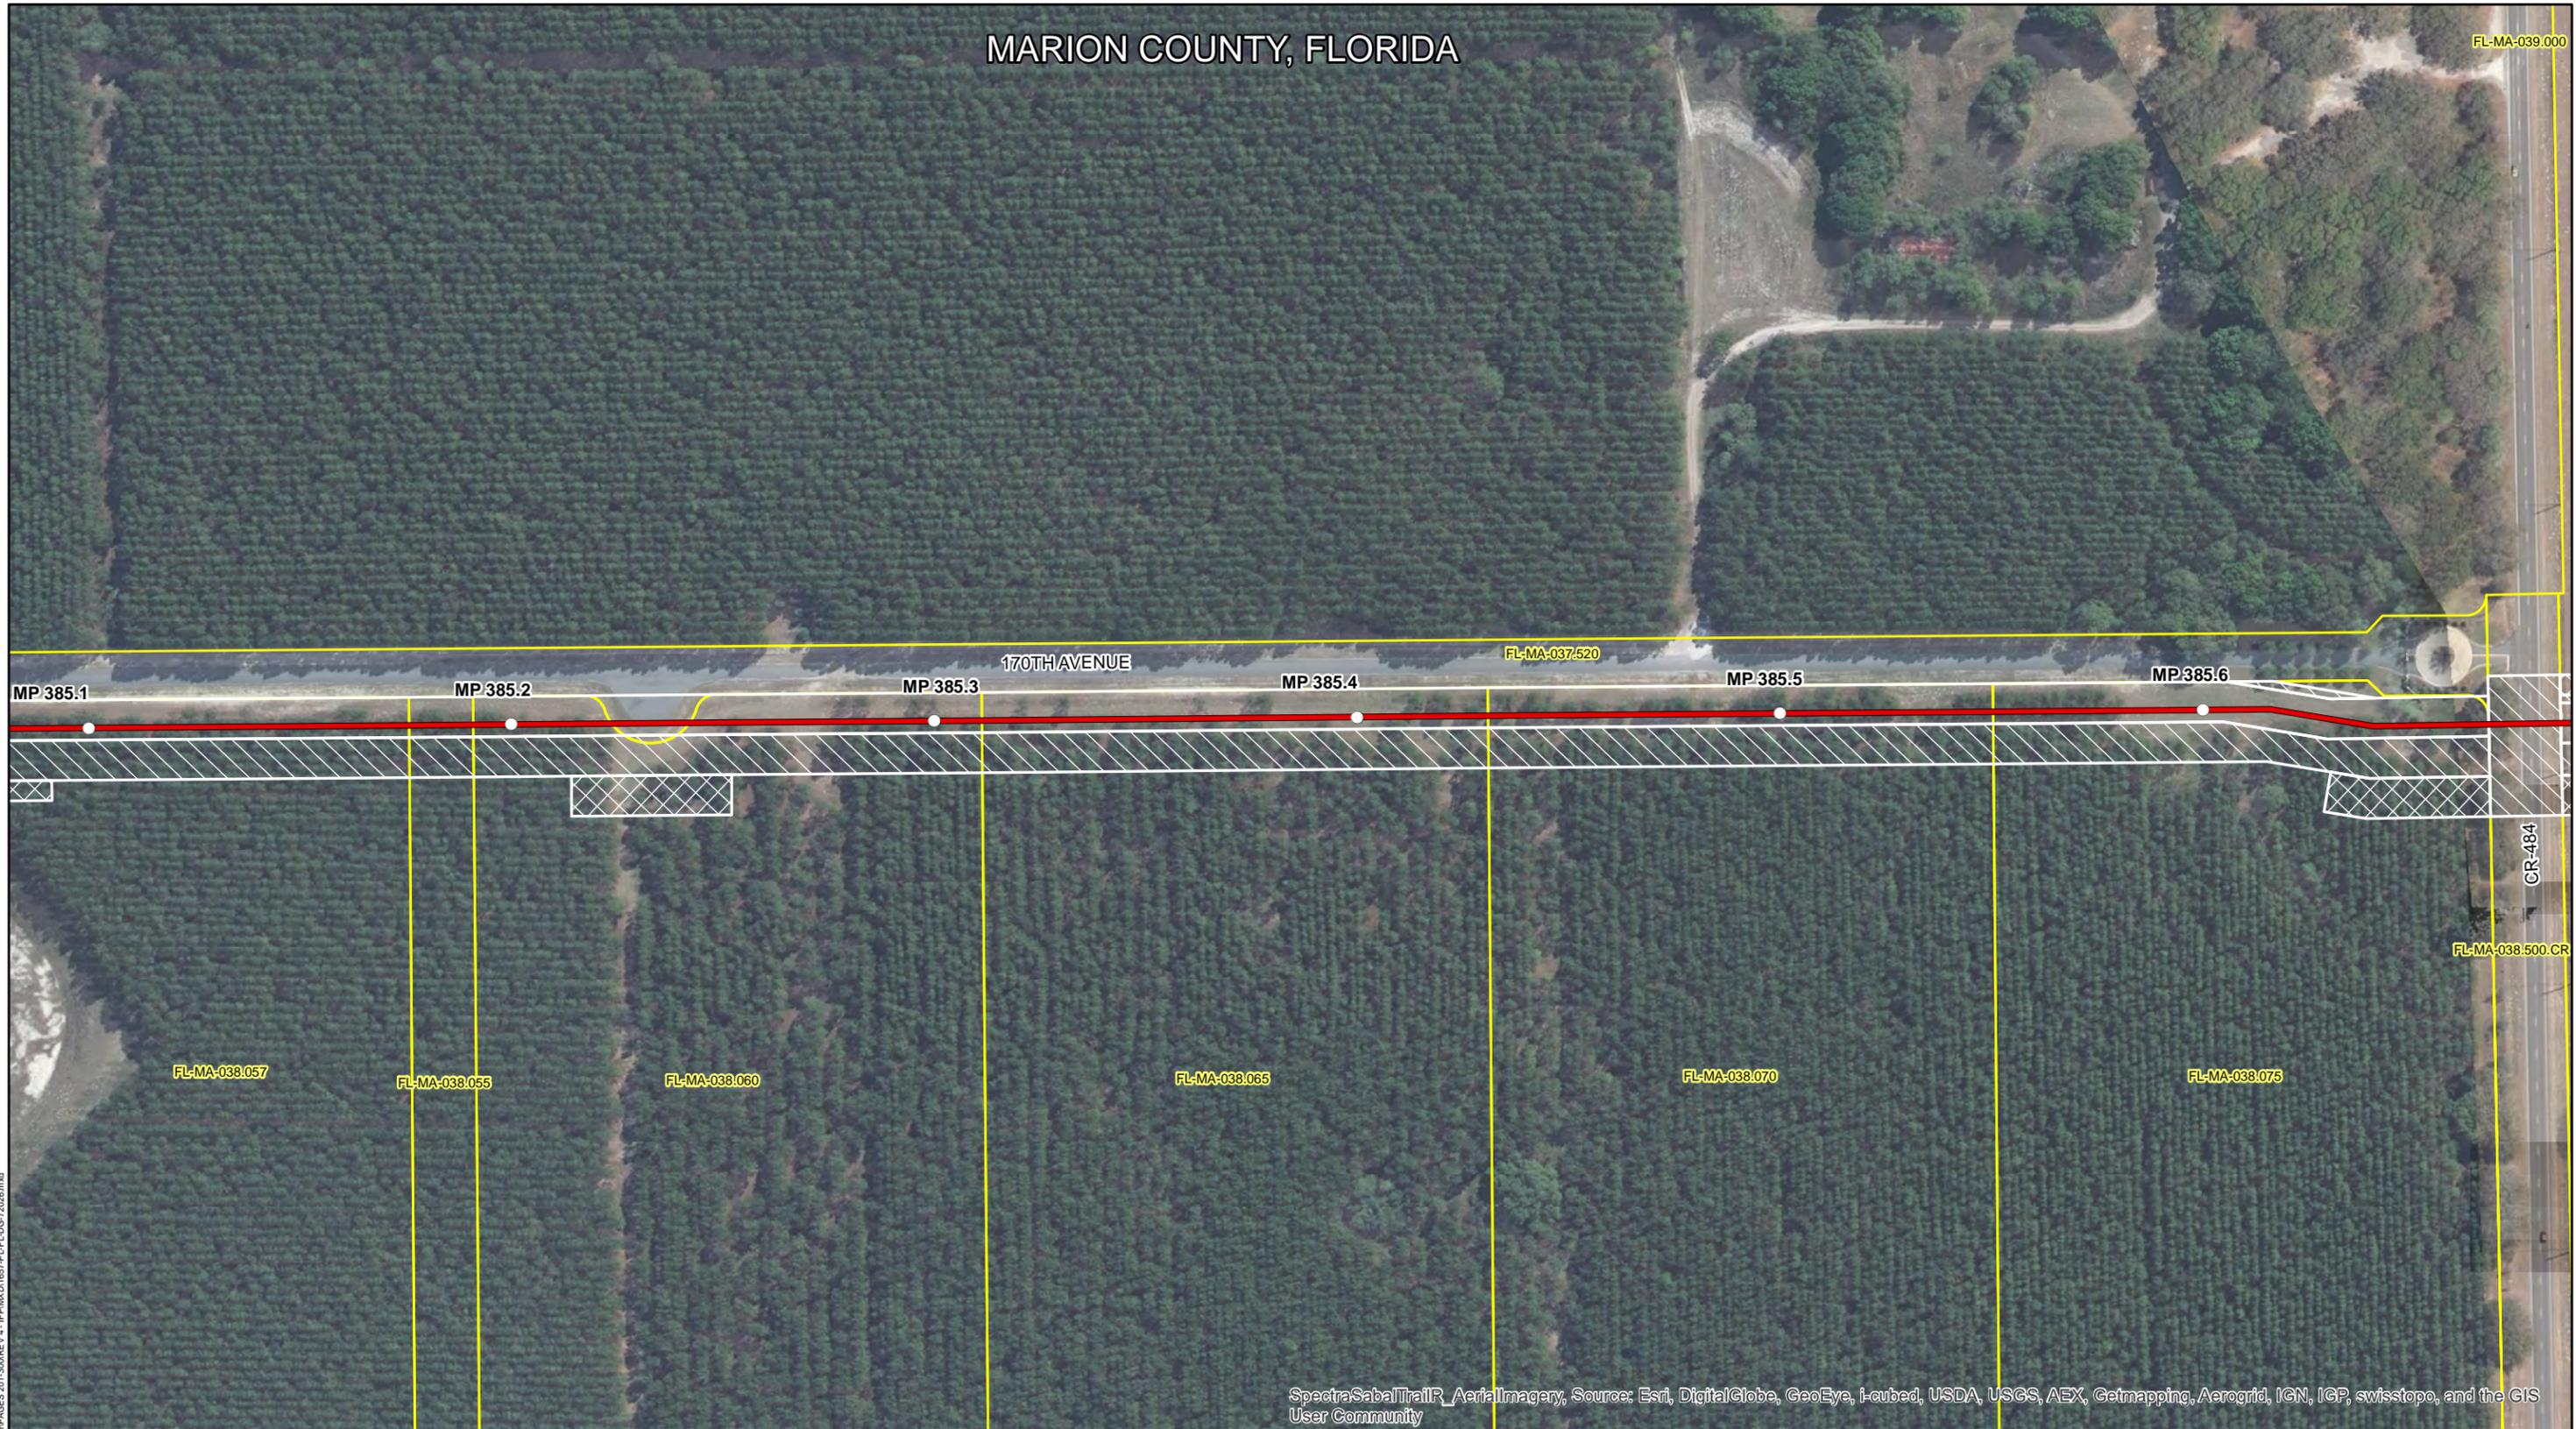


SpectraSabaTrailR_AerialImagery, Source: Esri, DigitalGlobe, GeoEye, i-cubed, USDA, USGS, AEX, Getmapping, Aerogrid, IGN, IGP, swisstopo, and the GIS User Community

Date: 2/26/2016 Time: 10:05:54 AM User: jshw...
 C:\GIS\1627\Drawings\ERP20160222\AERIAL_MAPS\Mainline\AERIAL_PAGES 201-300\REV 4 - IFR\MXD\1657-PL-FL-DG-72026.mxd

Legend

○ MILE POSTS	⊕ HDD ENTRY/EXIT	⊗ MAIN LINE VALVES	— PROPOSED 36" MAINLINE	— PROPOSED 24" CITRUS COUNTY LINE	— PROPOSED 36" HUNTERS CREEK LINE	— PROPOSED COMPRESSOR STATION PROPERTY LINE	⊗ PROPOSED COMPRESSOR STATION FENCE LINE	⊗ PROPOSED METER & REGULATING STATIONS	▭ PARCELS	— STREAMS	— STREAM BANKS	— DRAINAGES	— DRAINAGE BANKS	▭ WATERBODY	▭ WETLANDS - PSS	▭ WETLANDS - PFO	▭ STATES	▭ COUNTIES	⊗ ADDITIONAL TEMPORARY WORKSPACE	▭ PERMANENT EASEMENT	▭ TEMPORARY WORKSPACE

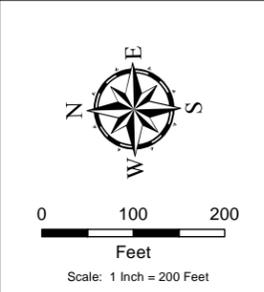

NO.	REVISION - DESCRIPTION	BY	DATE	CHK'D	APP'D
4	ISSUED FOR PERMITTING	GIE	03/01/2016	FSR	JC



SABAL TRAIL PROJECT
PROPOSED 36" MAINLINE
AERIAL MAP
 MARION COUNTY, FLORIDA

DWG NO: 1657-PL-FL-DG-72026	SHT: 232 of 394	REV: 4
-----------------------------	-----------------	--------

MARION COUNTY, FLORIDA


FL-MA-037.520
 FL-MA-038.500.CR
 FL-MA-038.075



SpectraSabalTrailR_Aerialimagery, Source: Esri, DigitalGlobe, GeoEye, Earthstar Geographics, CNES/Airbus DS, USDA, USGS, AEX, Getmapping, Aerogrid, IGN, ICP, swisstopo, and the GIS User Community

D:\msd\2016\16_Trim_3_17_16_PM_User_files\PL_GIS\1620\Deliverables\ERP20160222\AERIAL_MAPS\Mainline\PAGES_201-300\REV 4 - JFP\MXD\1657-PL-FL-DG-72026.mxd

Legend	
○	MILE POSTS
⊕	HDD ENTRY/EXIT
⊗	MAIN LINE VALVES
—	PROPOSED 36" MAINLINE
—	PROPOSED 24" CITRUS COUNTY LINE
—	PROPOSED 36" HUNTERS CREEK LINE
- - -	ACCESS ROADS
▭	PROPOSED COMPRESSOR STATION PROPERTY LINE
▭	PROPOSED COMPRESSOR STATION FENCE LINE
▭	PROPOSED METER & REGULATING STATIONS
▭	PARCELS
▭	STREAMS
▭	STREAM BANKS
▭	DRAINAGES
▭	DRAINAGE BANKS
▭	WATERBODY
▭	WETLANDS - PSS
▭	WETLANDS - PFO
▭	STATES
▭	COUNTIES
▭	ADDITIONAL TEMPORARY WORKSPACE
▭	PERMANENT EASEMENT
▭	TEMPORARY WORKSPACE
▭	WETLANDS - PEM

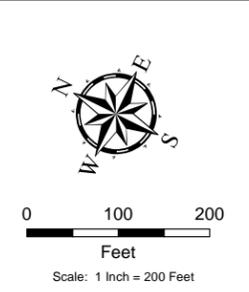


NO.	REVISION - DESCRIPTION	BY	DATE	CHK'D	APP'D
4	ISSUED FOR PERMITTING	GIE	03/01/2016	FSR	JC



SABAL TRAIL PROJECT
PROPOSED 36" MAINLINE
AERIAL MAP
 MARION COUNTY, FLORIDA

DWG NO: 1657-PL-FL-DG-72026	SHT: 233 of 394	REV: 4
-----------------------------	-----------------	--------


MARION COUNTY, FLORIDA

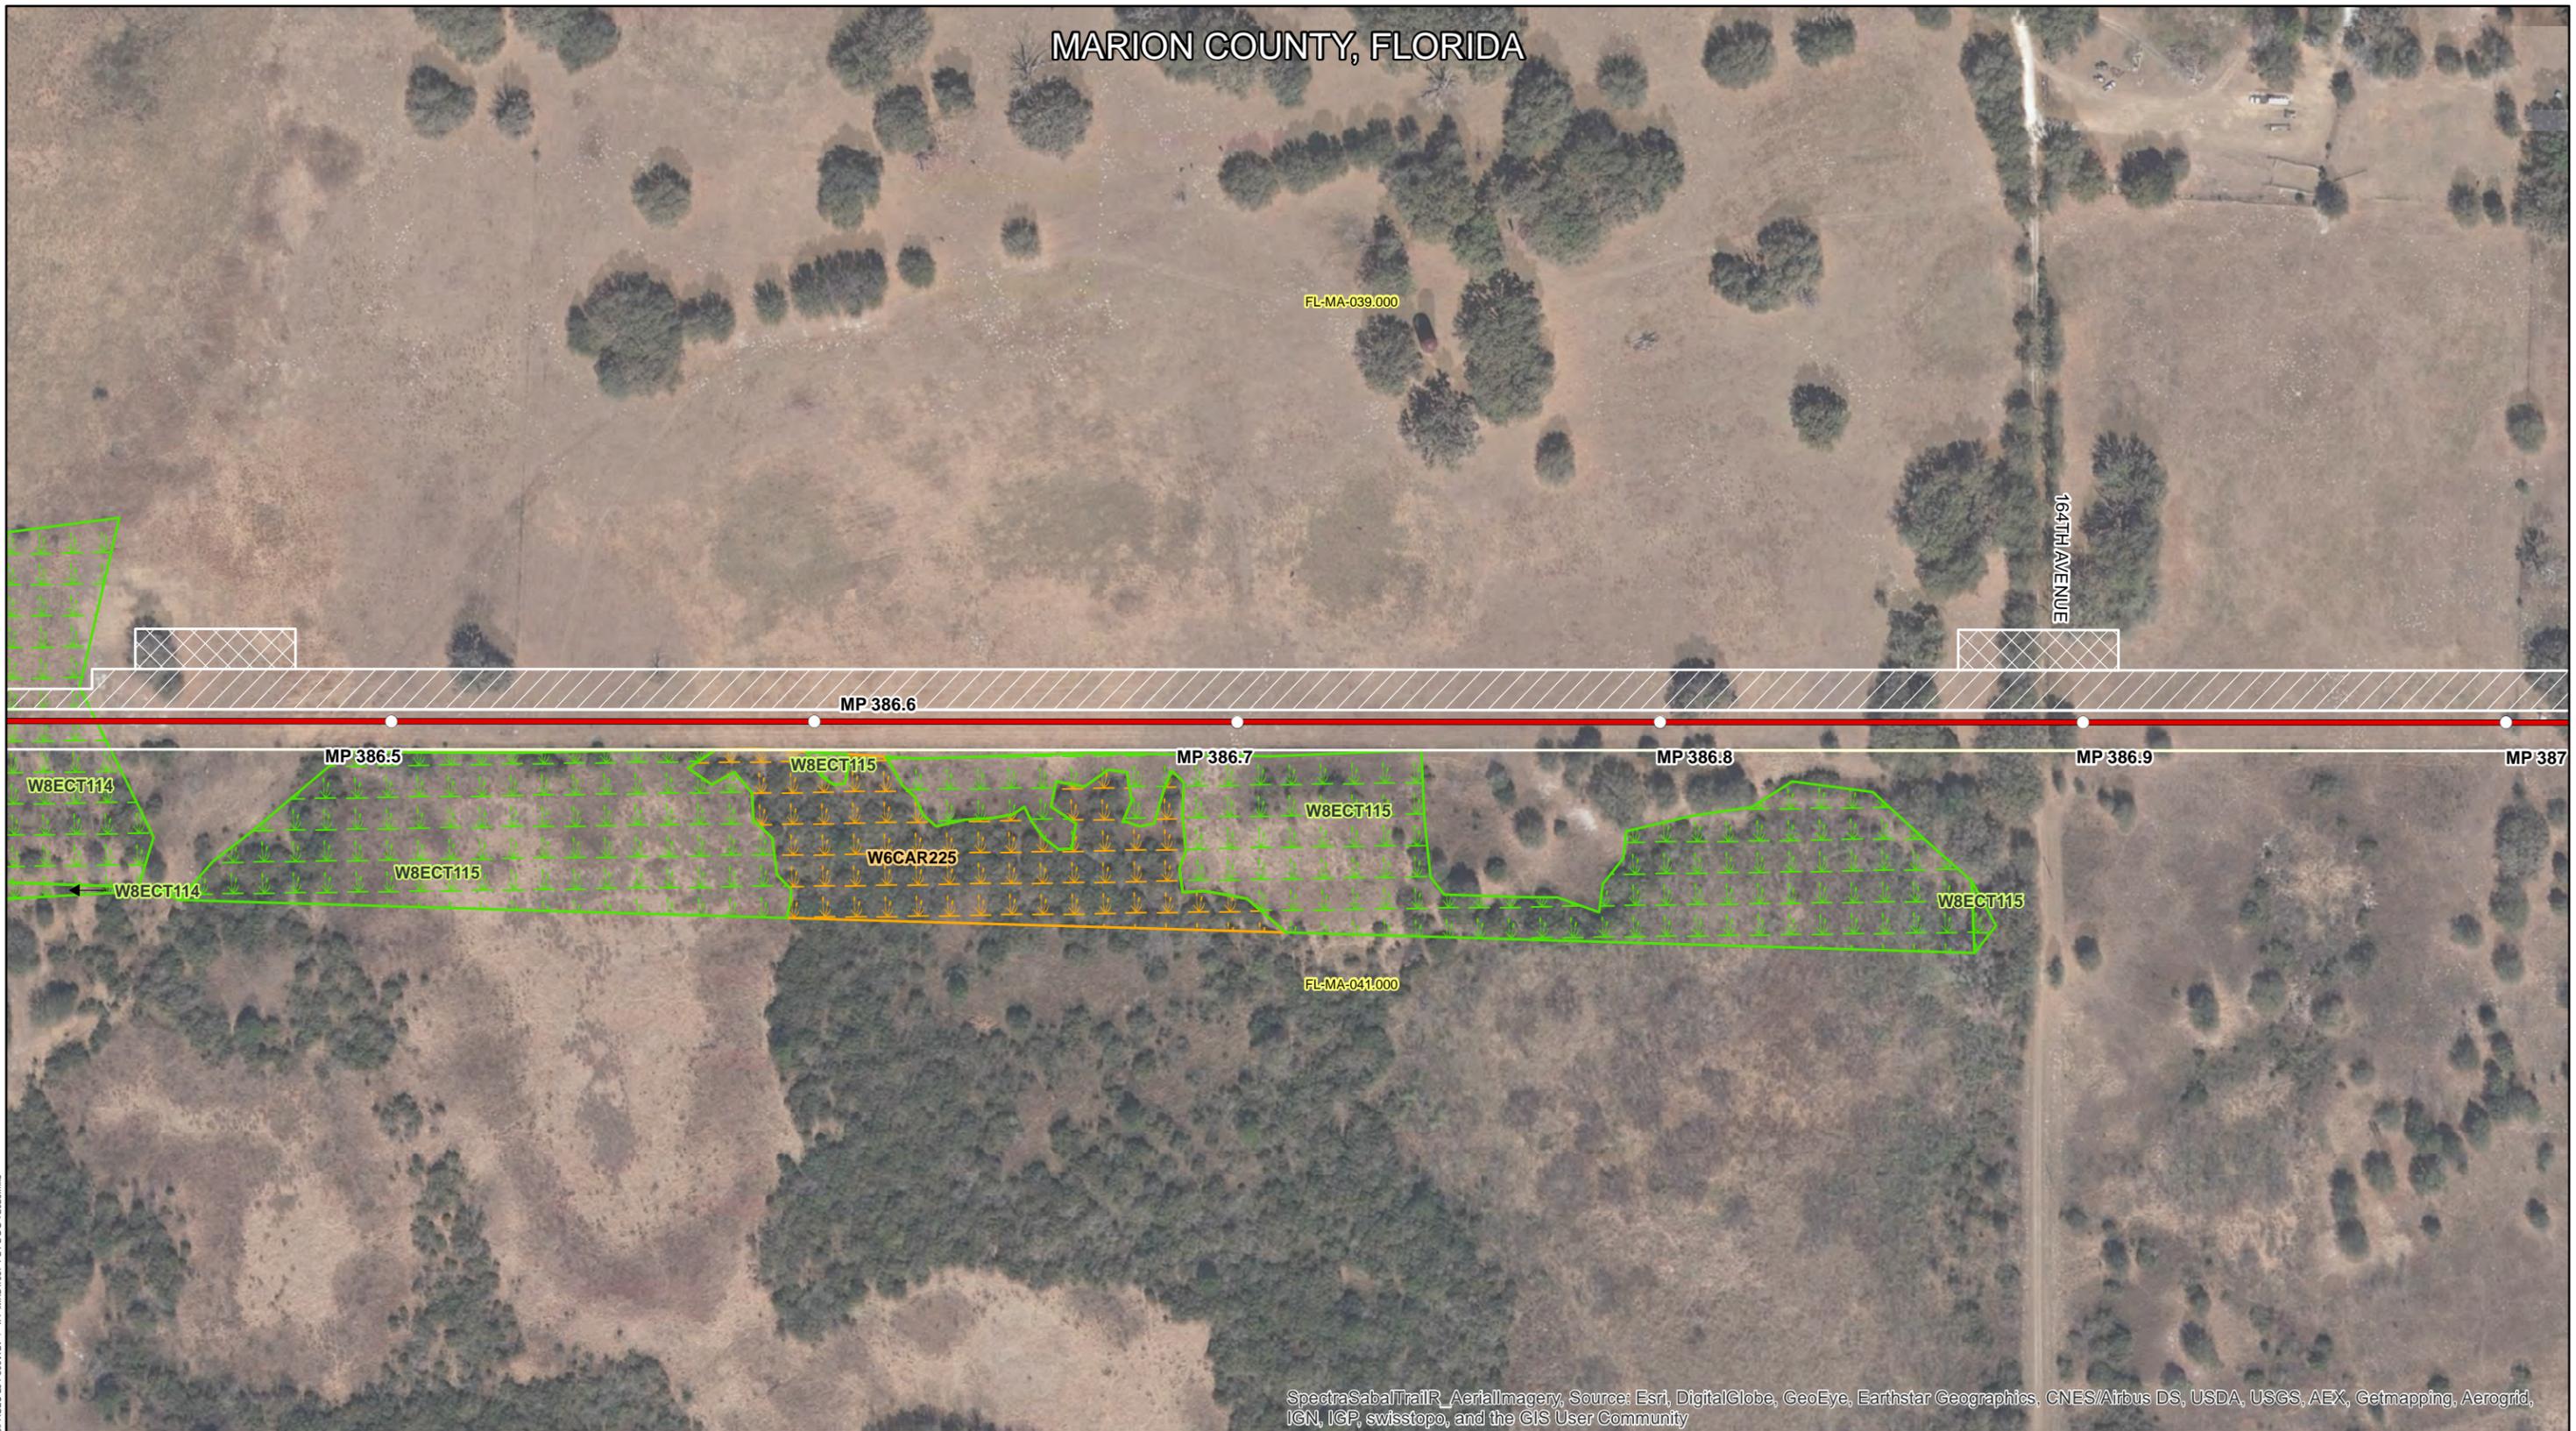

SpectraSabalTrailR_Aerialimagery, Source: Esri, DigitalGlobe, GeoEye, Earthstar Geographics, CNES/Airbus DS, USDA, USGS, AEX, Getmapping, Aerogrid, IGN, ICP, swisstopo, and the GIS User Community

Date: 2/24/2016 Time: 3:27:54 PM User: flm
 P:\GIS\1620\Drawings\Aerial\MAPS\Mainline\AERIAL MAPS\Mainline.dwg PAGES 201-300REV 4 - IFF\MXD\1657-FL-LOG-72026.mxd

Legend	
○	MILE POSTS
⊕	HDD ENTRY/EXIT
⊗	MAIN LINE VALVES
—	PROPOSED 36" MAINLINE
—	PROPOSED 24" CITRUS COUNTY LINE
—	PROPOSED 36" HUNTERS CREEK LINE
- - -	ACCESS ROADS
▭	PROPOSED COMPRESSOR STATION PROPERTY LINE
⊠	PROPOSED COMPRESSOR STATION FENCE LINE
⊠	PROPOSED METER & REGULATING STATIONS
▭	PARCELS
—	STREAMS
—	STREAM BANKS
—	DRAINAGES
—	DRAINAGE BANKS
—	WATERBODY
—	WETLANDS - PSS
—	WETLANDS - PFO
—	STATES
—	COUNTIES
⊠	ADDITIONAL TEMPORARY WORKSPACE
▭	PERMANENT EASEMENT
▭	TEMPORARY WORKSPACE
—	WETLANDS - PEM

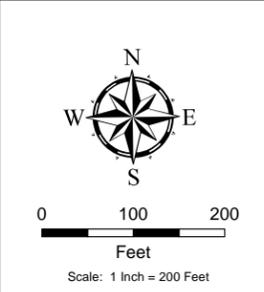

NO.	REVISION - DESCRIPTION	BY	DATE	CHK'D	APP'D
4	ISSUED FOR PERMITTING	GIE	03/01/2016	FSR	JC



SABAL TRAIL PROJECT
PROPOSED 36" MAINLINE
AERIAL MAP
 MARION COUNTY, FLORIDA

DWG NO: 1657-PL-FL-DG-72026	SHT: 234 of 394	REV: 4
-----------------------------	-----------------	--------

MARION COUNTY, FLORIDA


W4CAR061



SpectraSabalTrailR_Aerialimagery, Source: Esri, DigitalGlobe, GeoEye, Earthstar Geographics, CNES/Airbus DS, USDA, USGS, AEX, Getmapping, Aerogrid, IGN, ICP, swisstopo, and the GIS User Community

Date: 2/24/2016 Time: 3:33:57 PM User: fms
 P:\GIS\1620\Drawings\ERP20160222\AERIAL_MAPS\Mainline\MAPS_201300REV4 - JFP\MXD\1657-FL-FL-DG-7206.mxd

Legend	
○	MILE POSTS
⊕	HDD ENTRY/EXIT
⊗	MAIN LINE VALVES
—	PROPOSED 36" MAINLINE
—	PROPOSED 24" CITRUS COUNTY LINE
—	PROPOSED 36" HUNTERS CREEK LINE
- - -	ACCESS ROADS
▭	PROPOSED COMPRESSOR STATION PROPERTY LINE
▭	PROPOSED COMPRESSOR STATION FENCE LINE
▭	PROPOSED METER & REGULATING STATIONS
▭	PARCELS
—	STREAMS
—	STREAM BANKS
—	DRAINAGES
—	DRAINAGE BANKS
—	WATERBODY
▭	WETLANDS - PSS
▭	WETLANDS - PFO
▭	STATES
▭	COUNTIES
▭	ADDITIONAL TEMPORARY WORKSPACE
▭	PERMANENT EASEMENT
▭	TEMPORARY WORKSPACE
▭	WETLANDS - PEM

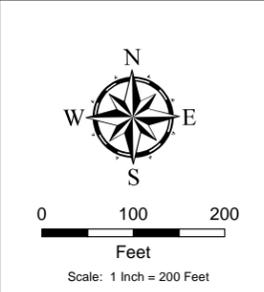

NO.	REVISION - DESCRIPTION	BY	DATE	CHK'D	APP'D
4	ISSUED FOR PERMITTING	GIE	03/01/2016	FSR	JC



SABAL TRAIL PROJECT
PROPOSED 36" MAINLINE
AERIAL MAP
 MARION COUNTY, FLORIDA

DWG NO: 1657-PL-FL-DG-72026	SHT: 235 of 394	REV: 4
-----------------------------	-----------------	--------


MARION COUNTY, FLORIDA



SpectraSabalTrailR_Aerialimagery, Source: Esri, DigitalGlobe, GeoEye, Earthstar Geographics, CNES/Airbus DS, USDA, USGS, AEX, Getmapping, Aerogrid, IGN, ICP, swisstopo, and the GIS User Community

Date: 2/24/2016 Time: 3:38:58 PM User: flm
 PL: G516521\Drawings\ERP20160222\AERIAL MAPS\Mainline.dwg PAGES: 201-300REV 4 - JFP.MXD\1657-PL-FL-DG-72026.mxd

Legend	
○	MILE POSTS
⊕	HDD ENTRY/EXIT
⊗	MAIN LINE VALVES
—	PROPOSED 36" MAINLINE
—	PROPOSED 24" CITRUS COUNTY LINE
—	PROPOSED 36" HUNTERS CREEK LINE
- - -	ACCESS ROADS
▭	PROPOSED COMPRESSOR STATION PROPERTY LINE
▭	PROPOSED COMPRESSOR STATION FENCE LINE
▭	PROPOSED METER & REGULATING STATIONS
▭	PARCELS
—	STREAMS
—	STREAM BANKS
—	DRAINAGES
—	DRAINAGE BANKS
—	WATERBODY
▭	WETLANDS - PSS
▭	WETLANDS - PFO
▭	STATES
▭	COUNTIES
▭	ADDITIONAL TEMPORARY WORKSPACE
▭	PERMANENT EASEMENT
▭	TEMPORARY WORKSPACE
▭	WETLANDS - PEM

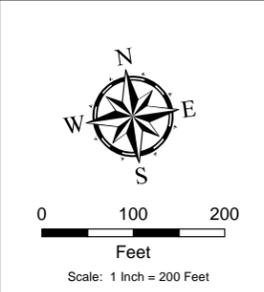

NO.	REVISION - DESCRIPTION	BY	DATE	CHK'D	APP'D
4	ISSUED FOR PERMITTING	GIE	03/01/2016	FSR	JC



SABAL TRAIL PROJECT
PROPOSED 36" MAINLINE
AERIAL MAP
 MARION COUNTY, FLORIDA

DWG NO: 1657-PL-FL-DG-72026	SHT: 236 of 394	REV: 4
-----------------------------	-----------------	--------

MARION COUNTY, FLORIDA

FL-MA-039.000

FL-MA-039.000

FL-MA-040.000


FL-MA-042.000



SpectraSabalTrailR_Aerialimagery, Source: Esri, DigitalGlobe, GeoEye, Earthstar Geographics, CNES/Airbus DS, USDA, USGS, AEX, Getmapping, Aerogrid, IGN, ICP, swisstopo, and the GIS User Community

Date: 2/24/2016 Time: 9:45:54 PM User: flm
 C:\GIS\1657\Drawings\ERP20160222\AERIAL_MAPS\Marion.dwg PAGES: 201-3008REV 4 - IFP MAND1657-FL-LOG-72026.mxd

Legend	
○	MILE POSTS
⊕	HDD ENTRY/EXIT
⊗	MAIN LINE VALVES
—	PROPOSED 36" MAINLINE
—	PROPOSED 24" CITRUS COUNTY LINE
—	PROPOSED 36" HUNTERS CREEK LINE
- - -	ACCESS ROADS
▭	PROPOSED COMPRESSOR STATION PROPERTY LINE
▭	PROPOSED COMPRESSOR STATION FENCE LINE
▭	PROPOSED METER & REGULATING STATIONS
▭	PARCELS
▭	STREAMS
▭	STREAM BANKS
▭	DRAINAGES
▭	DRAINAGE BANKS
▭	WATERBODY
▭	WETLANDS - PSS
▭	WETLANDS - PFO
▭	STATES
▭	COUNTIES
▭	ADDITIONAL TEMPORARY WORKSPACE
▭	PERMANENT EASEMENT
▭	TEMPORARY WORKSPACE
▭	WETLANDS - PEM

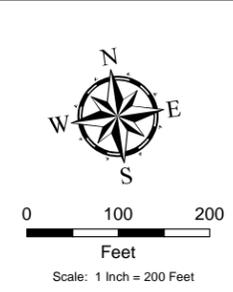

NO.	REVISION - DESCRIPTION	BY	DATE	CHK'D	APP'D
4	ISSUED FOR PERMITTING	GIE	03/01/2016	FSR	JC



SABAL TRAIL PROJECT
PROPOSED 36" MAINLINE
AERIAL MAP
MARION COUNTY, FLORIDA


DWG NO: 1657-PL-FL-DG-72026	SHT: 237 of 394	REV: 4
-----------------------------	-----------------	--------

MARION COUNTY, FLORIDA



SpectraSabalTrailR_Aerialimagery, Source: Esri, DigitalGlobe, GeoEye, Earthstar Geographics, CNES/Airbus DS, USDA, USGS, AEX, Getmapping, Aerogrid, IGN, ICP, swisstopo, and the GIS User Community

Legend	
○	MILE POSTS
⊕	HDD ENTRY/EXIT
⊗	MAIN LINE VALVES
—	PROPOSED 36" MAINLINE
—	PROPOSED 24" CITRUS COUNTY LINE
—	PROPOSED 36" HUNTERS CREEK LINE
- - -	ACCESS ROADS
▭	PROPOSED COMPRESSOR STATION PROPERTY LINE
▭	PROPOSED COMPRESSOR STATION FENCE LINE
▭	PROPOSED METER & REGULATING STATIONS
▭	PARCELS
—	STREAMS
—	STREAM BANKS
—	DRAINAGES
—	DRAINAGE BANKS
▭	WATERBODY
▭	WETLANDS - PSS
▭	WETLANDS - PFO
▭	STATES
▭	COUNTIES
▭	ADDITIONAL TEMPORARY WORKSPACE
▭	PERMANENT EASEMENT
▭	TEMPORARY WORKSPACE
▭	WETLANDS - PEM

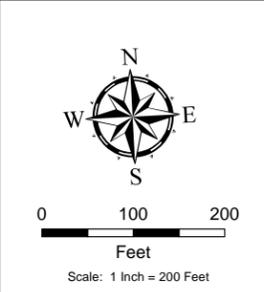

NO.	REVISION - DESCRIPTION	BY	DATE	CHK'D	APP'D
4	ISSUED FOR PERMITTING	GIE	03/01/2016	FSR	JC



SABAL TRAIL PROJECT
PROPOSED 36" MAINLINE
AERIAL MAP
 MARION COUNTY, FLORIDA

DWG NO: 1657-PL-FL-DG-72026	SHT: 238 of 394	REV: 4
-----------------------------	-----------------	--------

Date: 2/24/2016 Time: 3:51:58 PM User: fhm
 PL: G516571\Drawings\Aerial\MAPS\Mainline\AERIAL MAPS\Mainline.dwg PAGES: 201-3008 REV: 4 - I:\P\MD\1657-PL-FL-DG-72026.mxd


MARION COUNTY, FLORIDA



SpectraSabaTrailR_Aerialimagery, Source: Esri, DigitalGlobe, GeoEye, Earthstar Geographics, CNES/Airbus DS, USDA, USGS, AEX, Getmapping, Aerogrid, IGN, ICP, swisstopo, and the GIS User Community

Date: 2/24/2016 Time: 4:38:59 PM User: flm
 P:\GIS\16570\Drawings\ERP20160222\AERIAL_MAPS\Mainline.dwg PAGES 201-300REV 4 - JFP.MXD\1657-FL-LOG-72026.mxd

Legend	
○	MILE POSTS
⊕	HDD ENTRY/EXIT
⊗	MAIN LINE VALVES
—	PROPOSED 36" MAINLINE
—	PROPOSED 24" CITRUS COUNTY LINE
—	PROPOSED 36" HUNTERS CREEK LINE
- - -	ACCESS ROADS
▭	PROPOSED COMPRESSOR STATION PROPERTY LINE
⊠	PROPOSED COMPRESSOR STATION FENCE LINE
▭	PROPOSED METER & REGULATING STATIONS
▭	PARCELS
—	STREAMS
—	STREAM BANKS
—	DRAINAGES
—	DRAINAGE BANKS
—	WATERBODY
▭	WETLANDS - PSS
▭	WETLANDS - PFO
▭	STATES
▭	COUNTIES
▭	ADDITIONAL TEMPORARY WORKSPACE
▭	PERMANENT EASEMENT
▭	TEMPORARY WORKSPACE
▭	WETLANDS - PEM

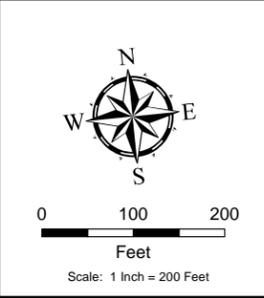

NO.	REVISION - DESCRIPTION	BY	DATE	CHK'D	APP'D
4	ISSUED FOR PERMITTING	GIE	03/01/2016	FSR	JC



SABAL TRAIL PROJECT
PROPOSED 36" MAINLINE
AERIAL MAP
 MARION COUNTY, FLORIDA

DWG NO: 1657-PL-FL-DG-72026	SHT: 239 of 394	REV: 4
-----------------------------	-----------------	--------


MARION COUNTY, FLORIDA



SpectraSabalTrailR_Aerialimagery, Source: Esri, DigitalGlobe, GeoEye, Earthstar Geographics, CNES/Airbus DS, USDA, USGS, AEX, Getmapping, Aerogrid, IGN, ICP, swisstopo, and the GIS User Community

D:\msd\2016\16_Trim_4\16_09_PM_User_files\PL_GIS\1620\Deliverables\ERP20160222\AERIAL_MAPS\Mainline\MAPES_201300REV4 - IFP\MXD\1657-PL-FL-DG-72026.mxd

Legend	
○	MILE POSTS
⊕	HDD ENTRY/EXIT
⊗	MAIN LINE VALVES
—	PROPOSED 36" MAINLINE
—	PROPOSED 24" CITRUS COUNTY LINE
—	PROPOSED 36" HUNTERS CREEK LINE
- - -	ACCESS ROADS
▭	PROPOSED COMPRESSOR STATION PROPERTY LINE
⊠	PROPOSED COMPRESSOR STATION FENCE LINE
▭	PROPOSED METER & REGULATING STATIONS
▭	PARCELS
—	STREAMS
—	STREAM BANKS
—	DRAINAGES
—	DRAINAGE BANKS
▭	WATERBODY
▭	WETLANDS - PEM
▭	WETLANDS - PSS
▭	WETLANDS - PFO
▭	STATES
▭	COUNTIES
▭	ADDITIONAL TEMPORARY WORKSPACE
▭	PERMANENT EASEMENT
▭	TEMPORARY WORKSPACE

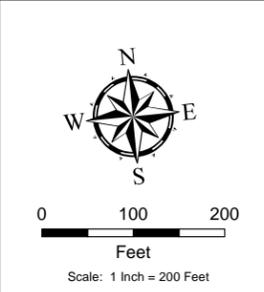

NO.	REVISION - DESCRIPTION	BY	DATE	CHK'D	APP'D
4	ISSUED FOR PERMITTING	GIE	03/01/2016	FSR	JC



SABAL TRAIL PROJECT
PROPOSED 36" MAINLINE
AERIAL MAP
 MARION COUNTY, FLORIDA

DWG NO: 1657-PL-FL-DG-72026	SHT: 240 of 394	REV: 4
-----------------------------	-----------------	--------